

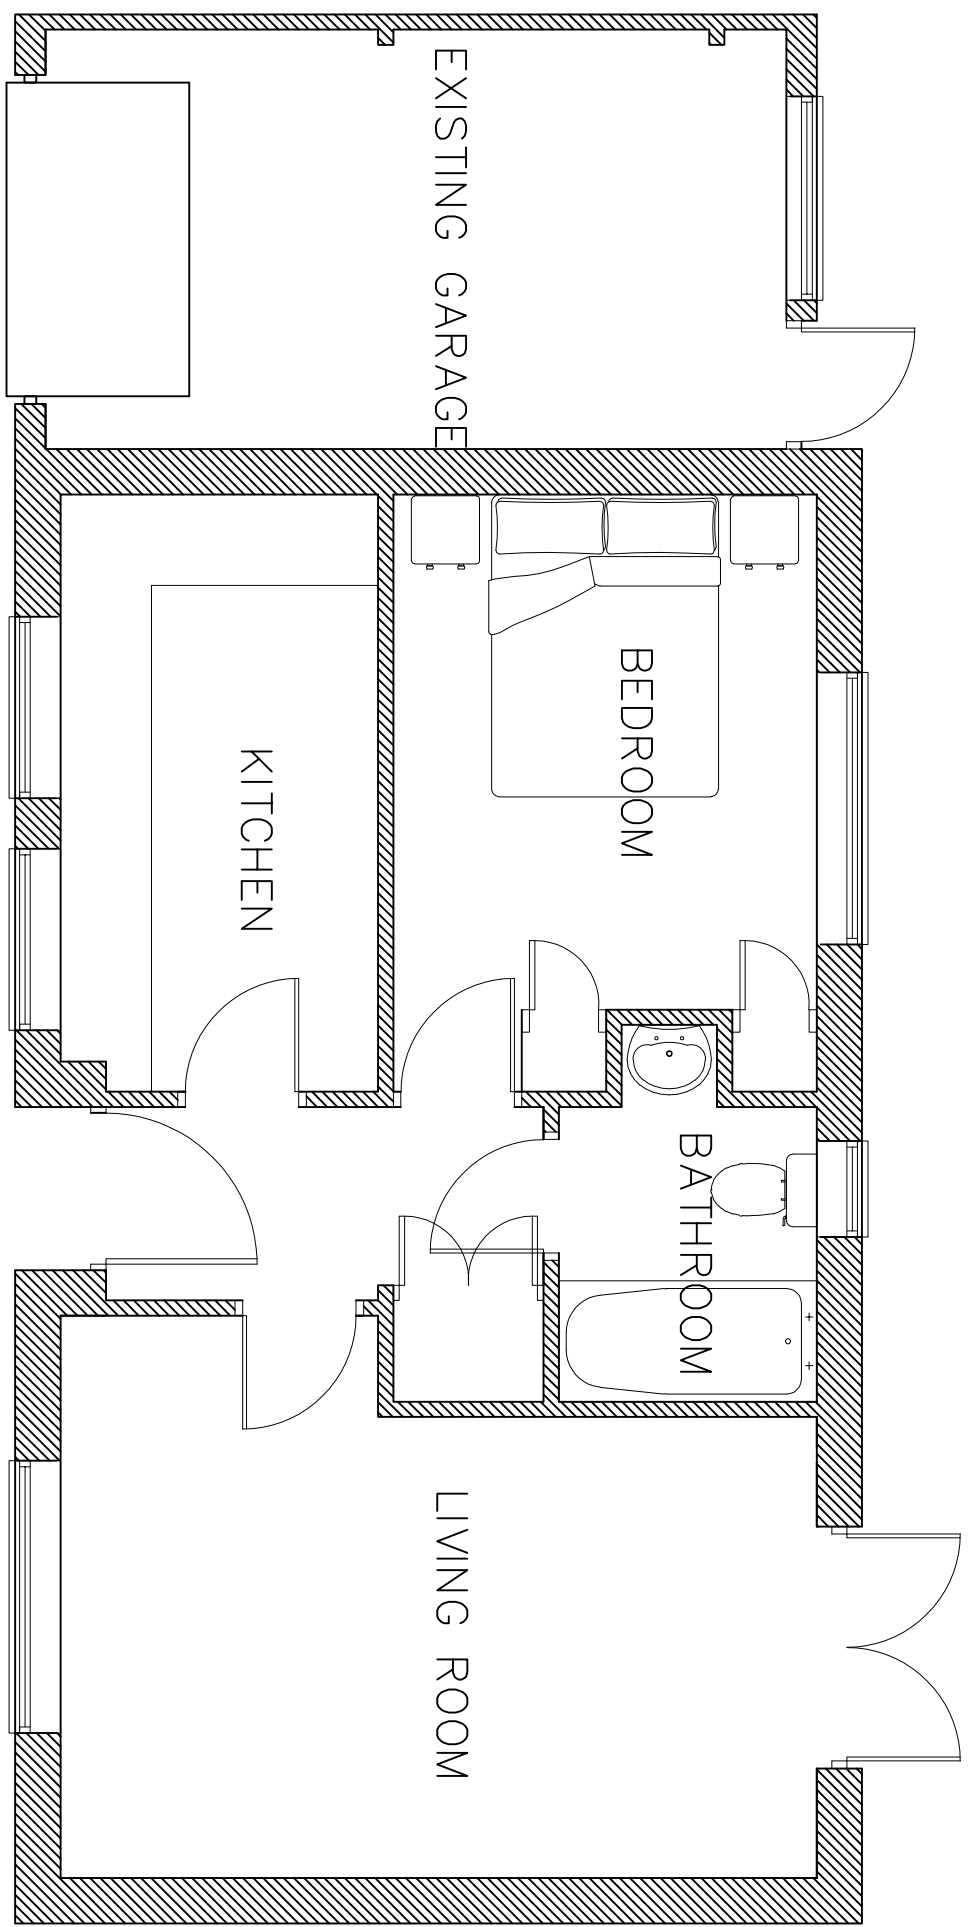
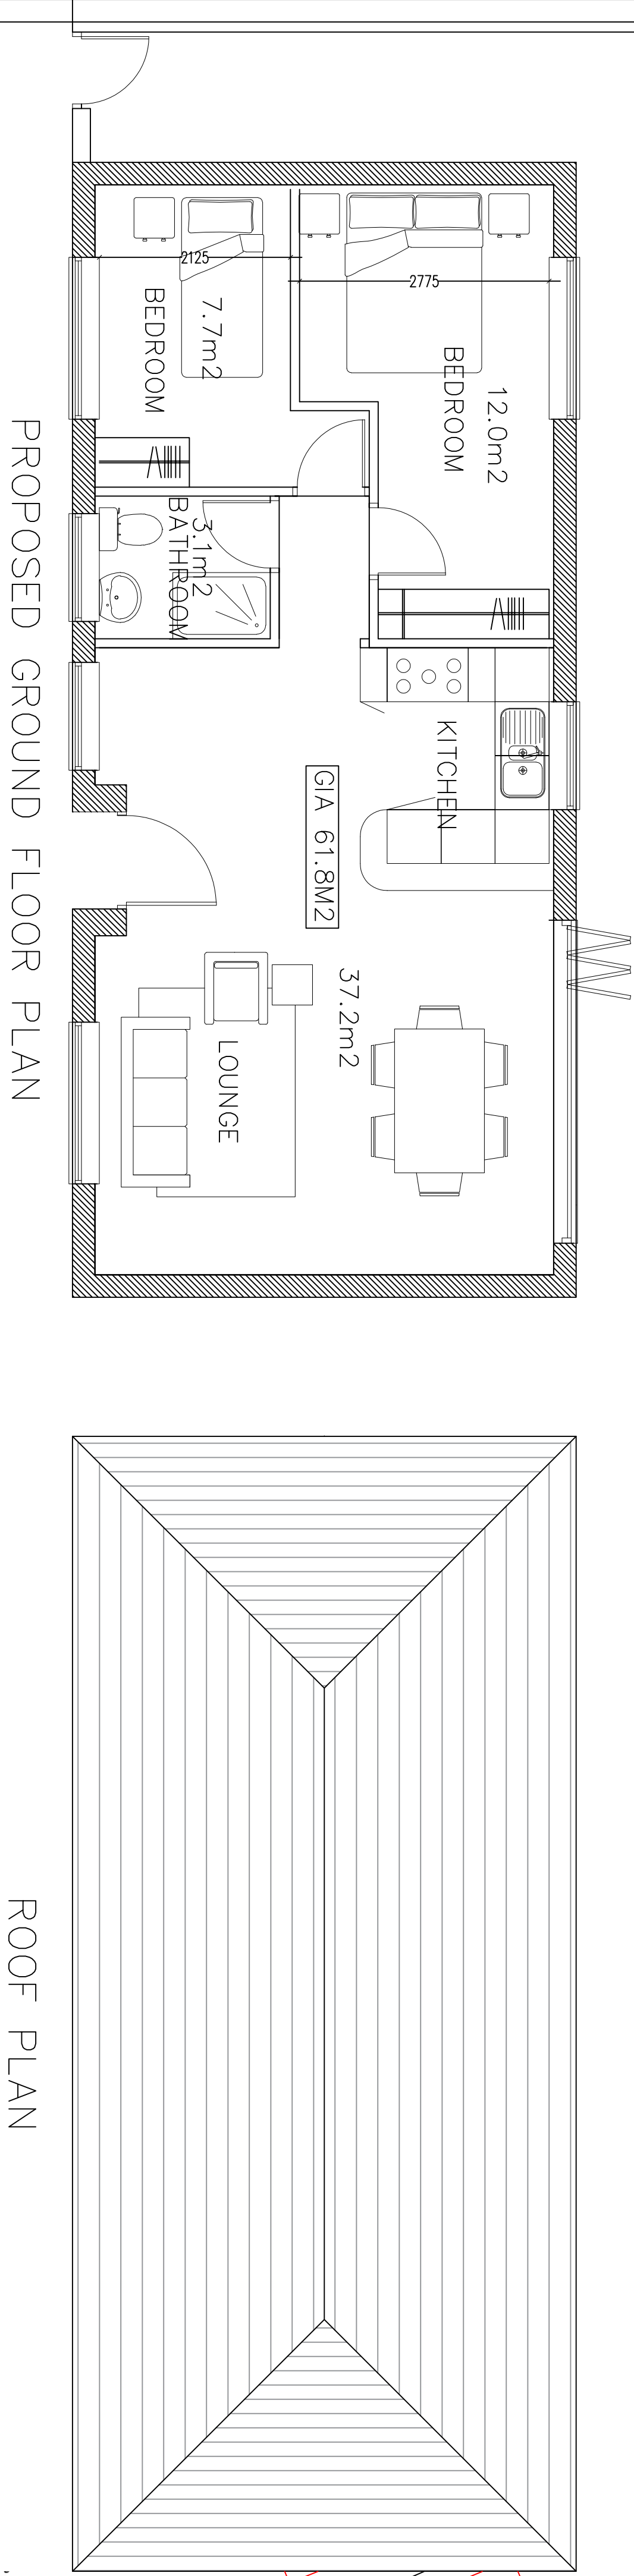


Elevations 1:100

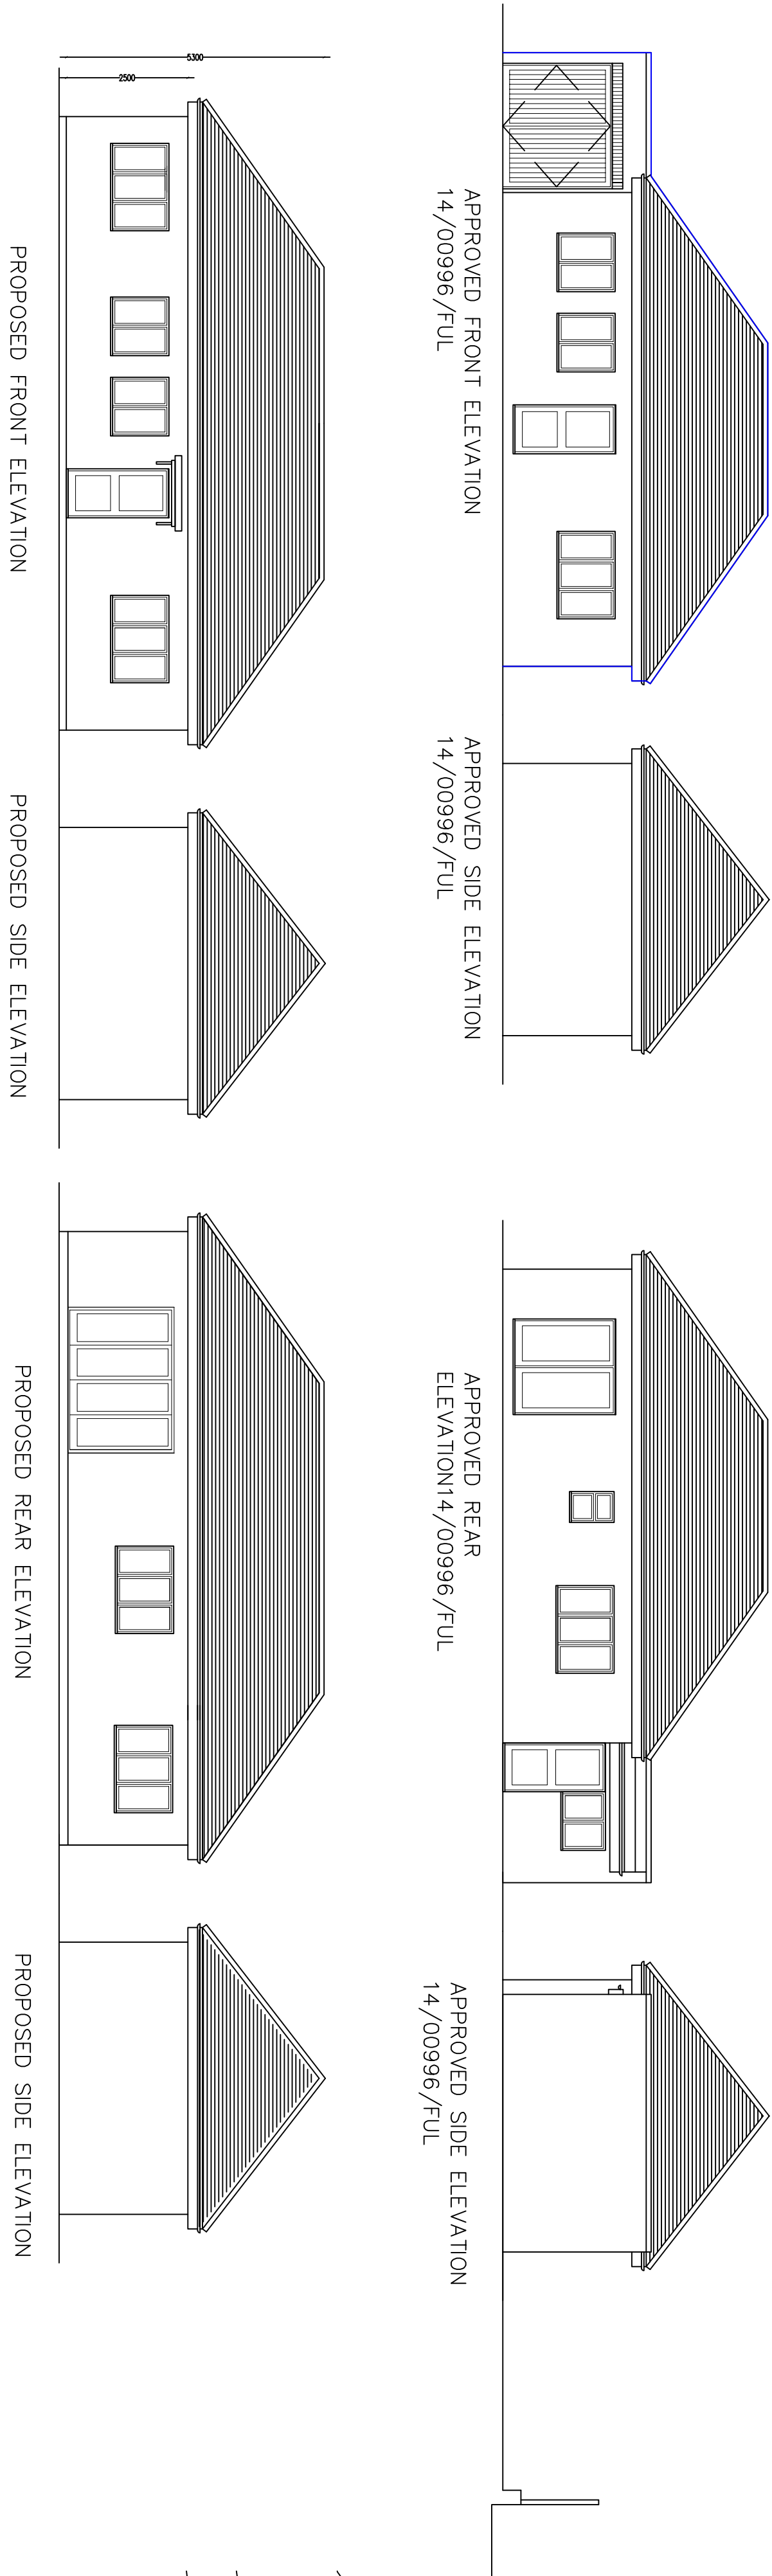

APPROVED GROUND FLOOR PLAN 14/00996/FUL

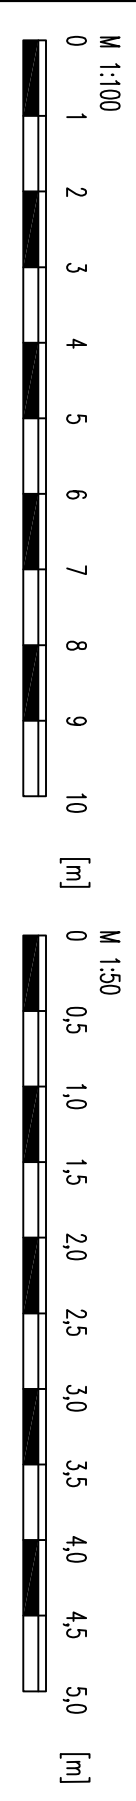

Block plan 1:200



Site plan 1:1250

Project ERECTION OF NEW DETACHED DWELLING			
• SiteAddress Garth cottage, cricketers lane, herongate essex CM13 3QB		• ClientName Mr Killamey	
• Drawing No: SK/26320.12		• Rev Date	
• Scale 1:1250		• Status/Note PRELIMINARY	
• Date February 2019		• Issue Status	