

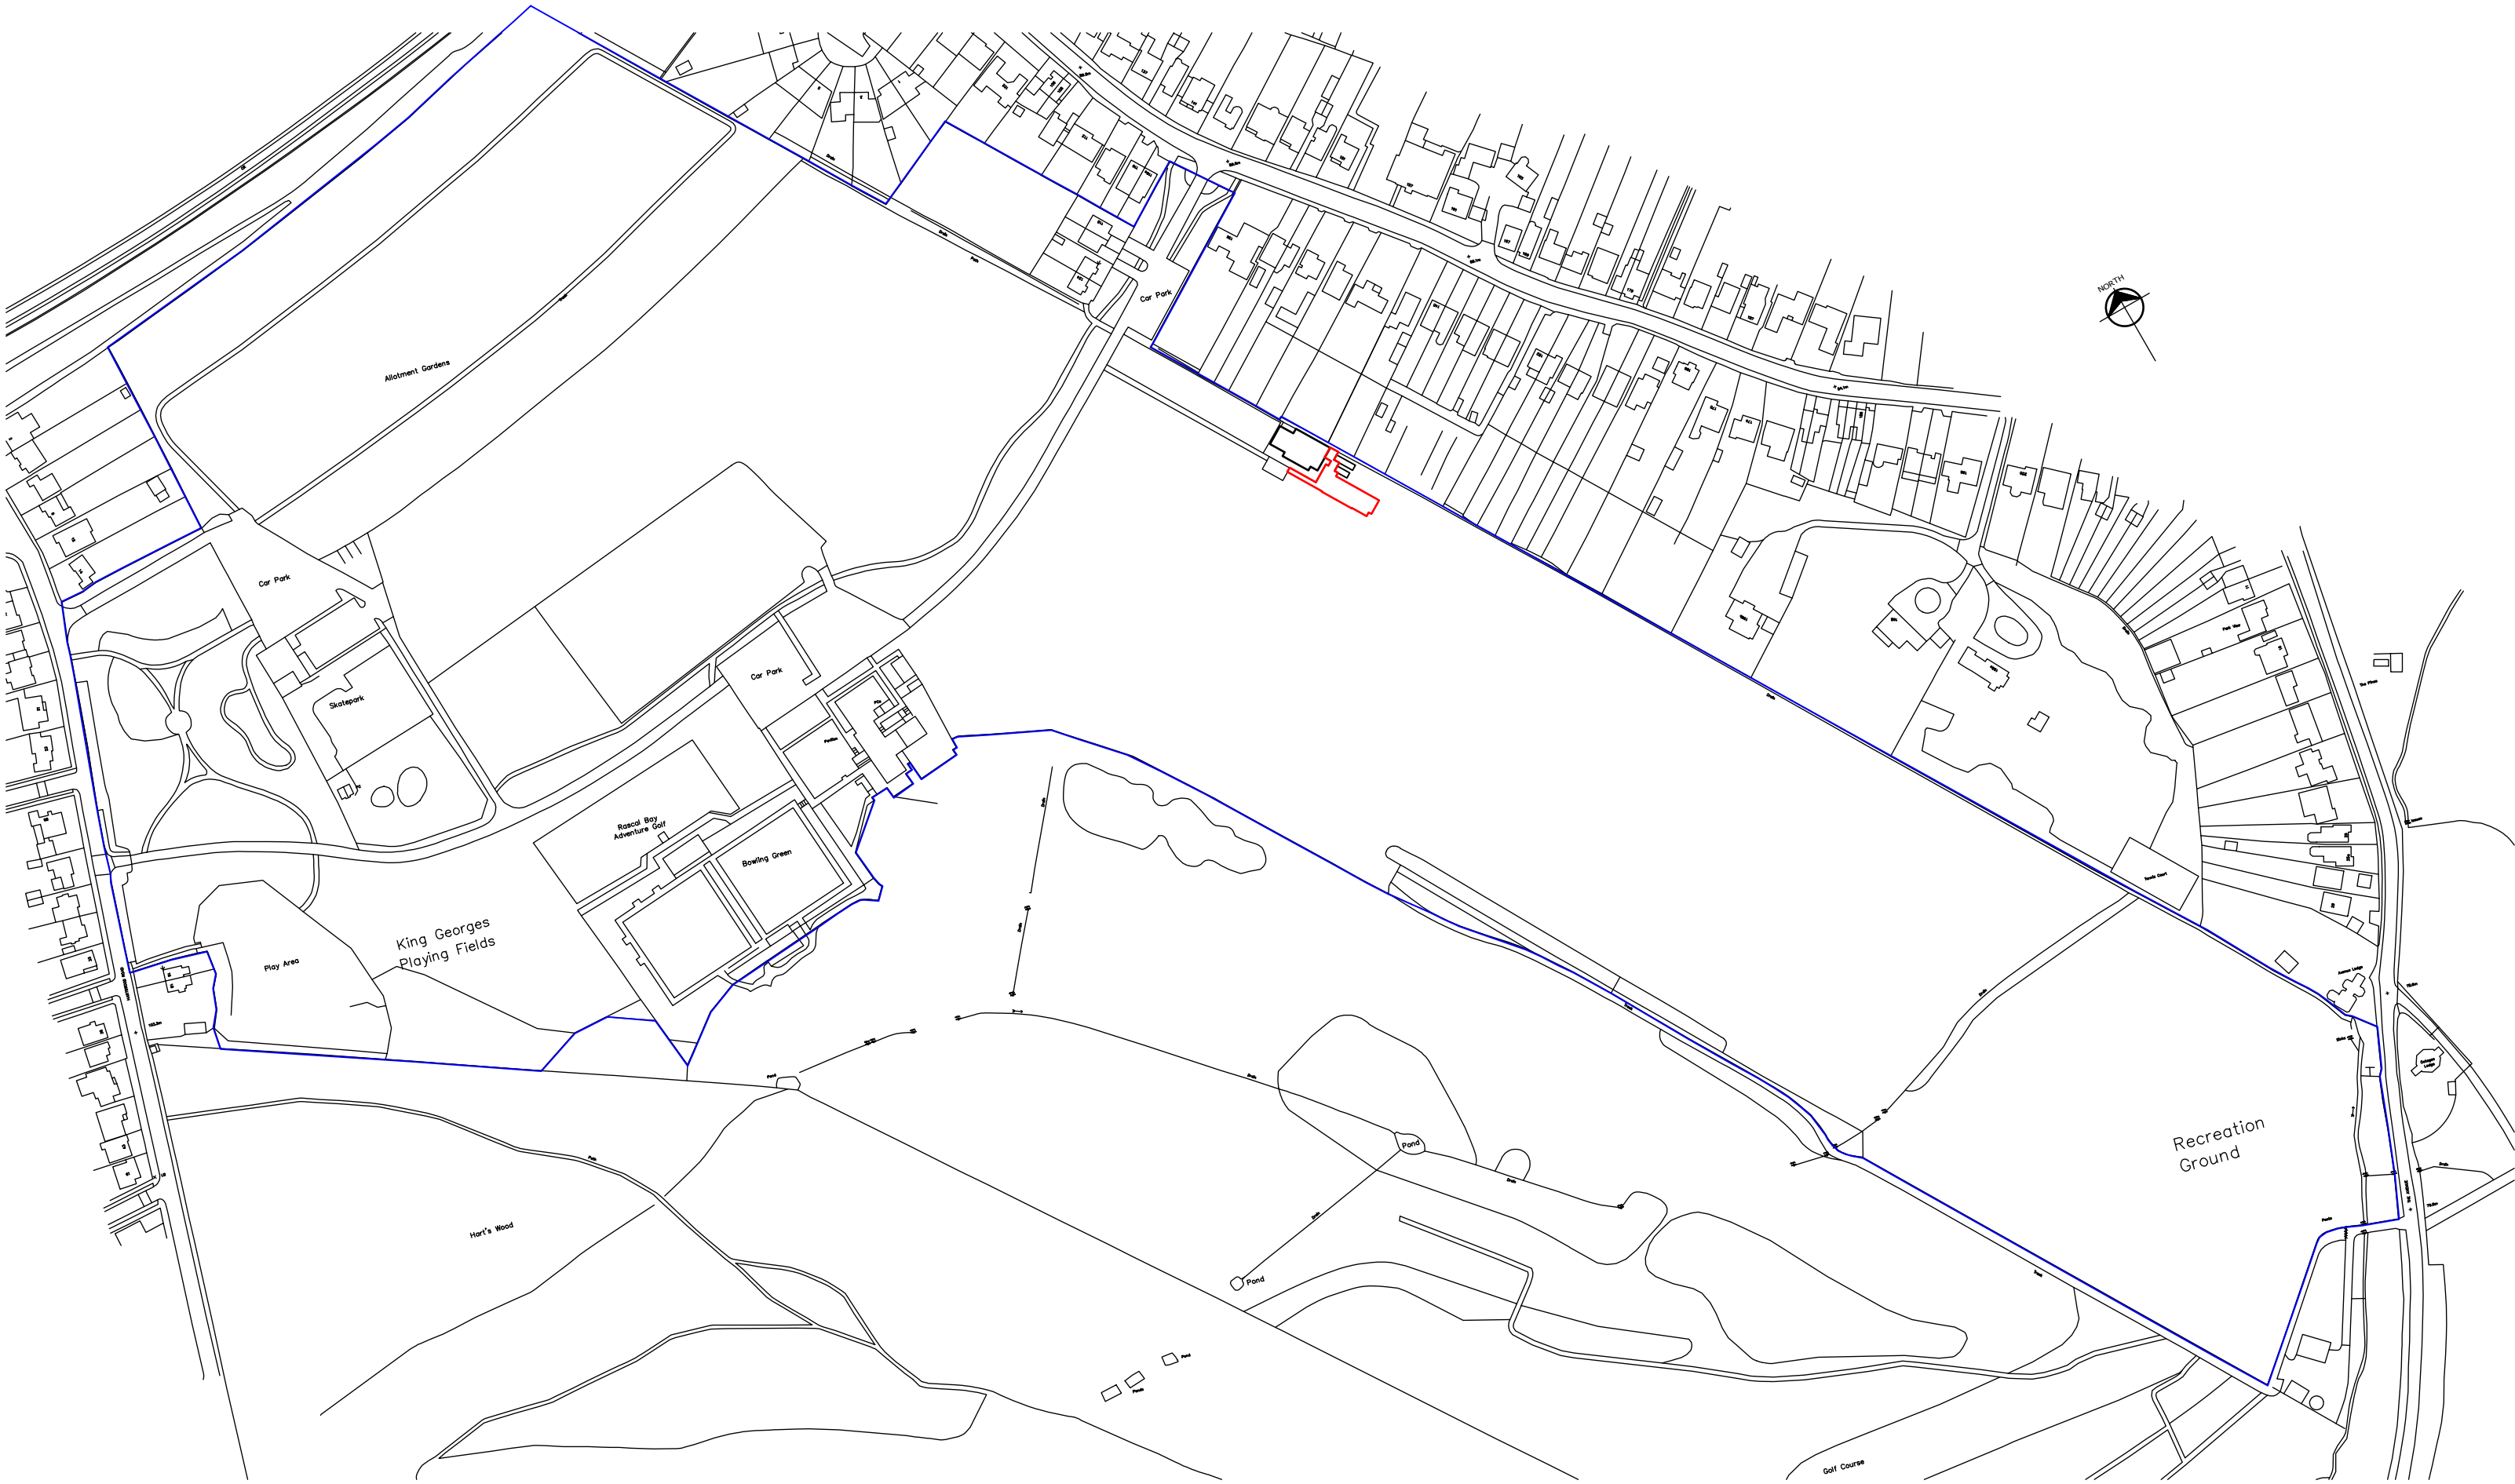


Notes
This drawing and design is a copyright of James Ware & Associates Ltd and must not be used for any purpose without their consent. We take no responsibility for the position of any boundaries or land ownership and it is the clients responsibly to establish the legal boundaries with land registry before commencing any work on site.

 

Location Plan 1:2500

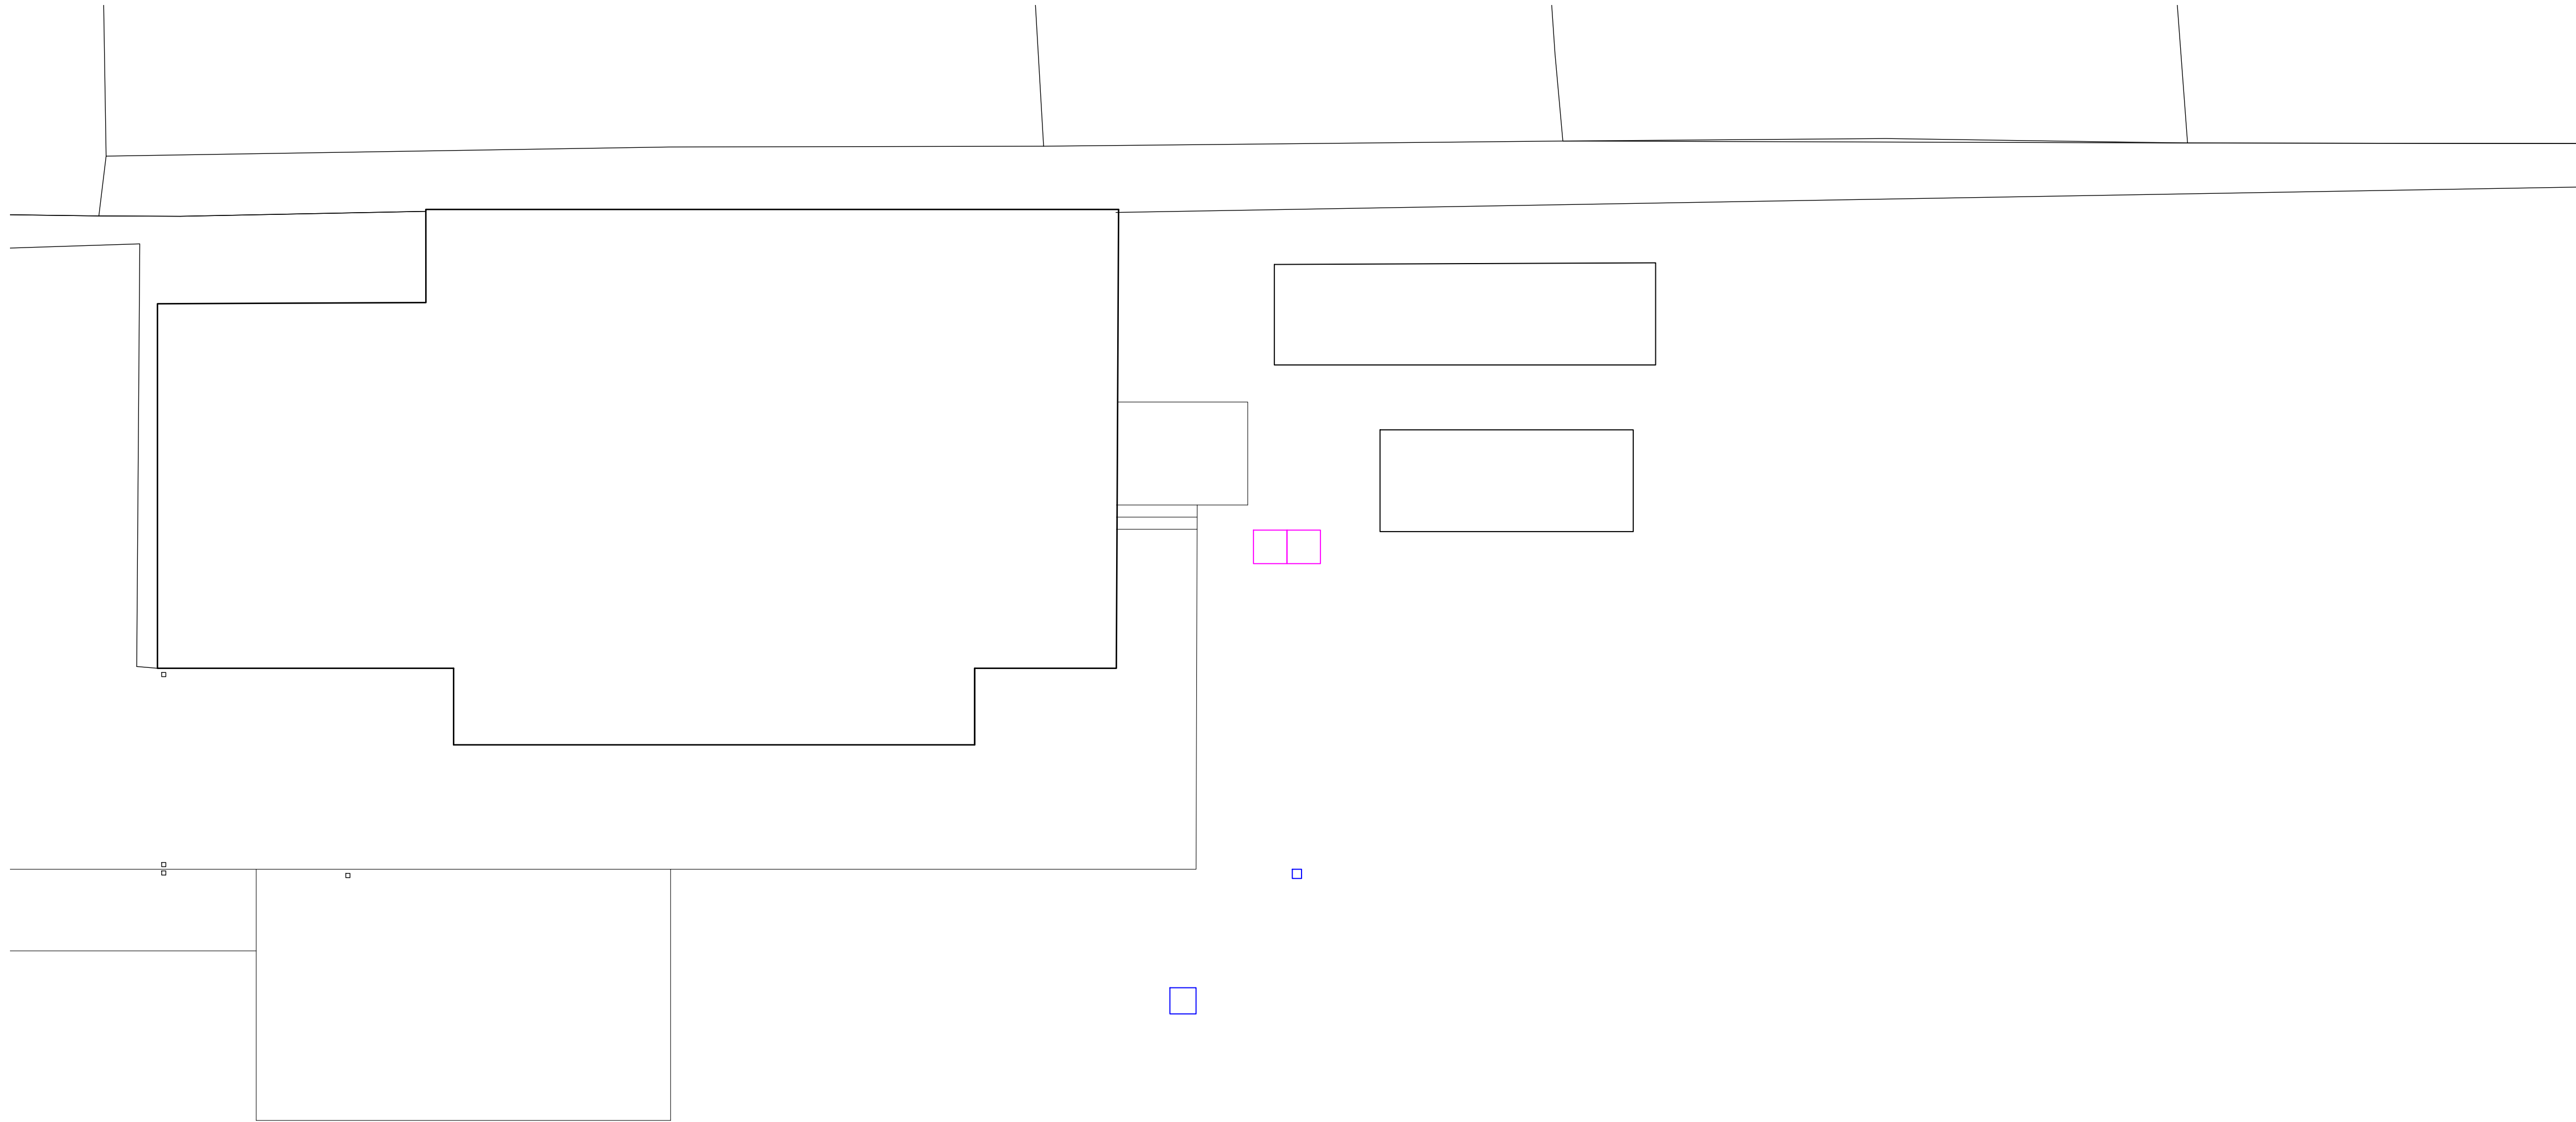

Scale - 1:1250



Scale - 1:100

P2	Red line amended	19/11/20	JJEW
P1	Elevations updated	18/04/20	JJEW
Revision		date	drawn

JAMES WARE & ASSOCIATES LTD

14 London Road
Grays
Essex
RM17 5XY
01277 500950
07711 549680
e-mail reception@jwaarchitectural.co.uk


Client
BRENTWOOD RUGBY CLUB

Project
BRENTWOOD RUGBY CLUB, KING
GEORGES PLAYING FIELDS, INGRAVE
ROAD, BRENTWOOD, ESSEX, CM15 8AT


Subject
GROUND FLOOR PLAN AND LOCATION
PLAN AS EXISTING

Scale	Drawn
1:100,1:1250 @ A1	JJEW
Date	revision
JUN 20	P2


Drawing No.	1 3 5 8	01	Copyright Reserved
-------------	---------	----	--------------------

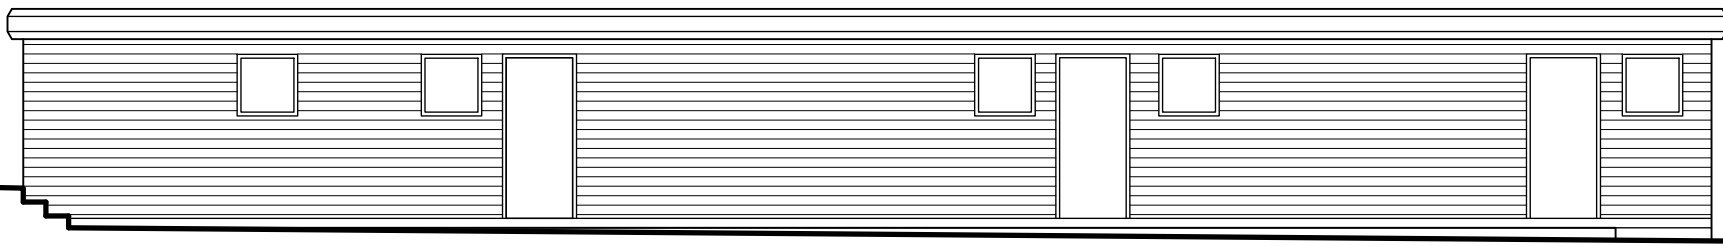


Front Elevation

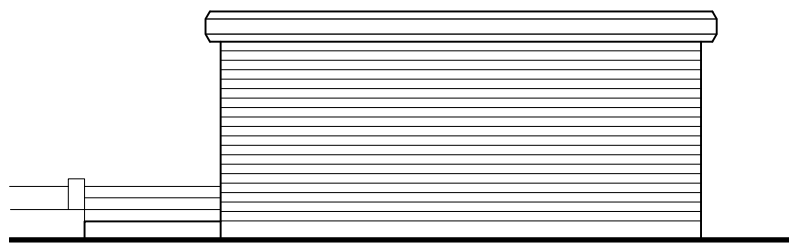

Side Elevation

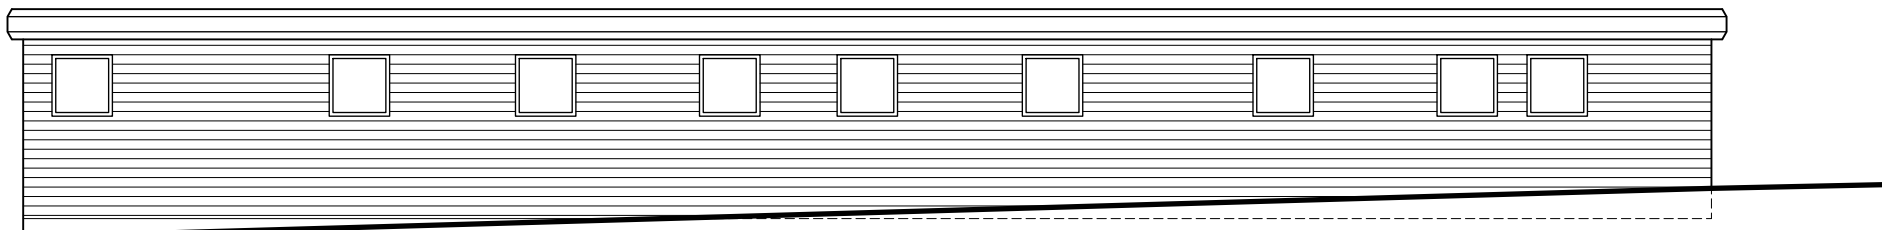


Rear Elevation

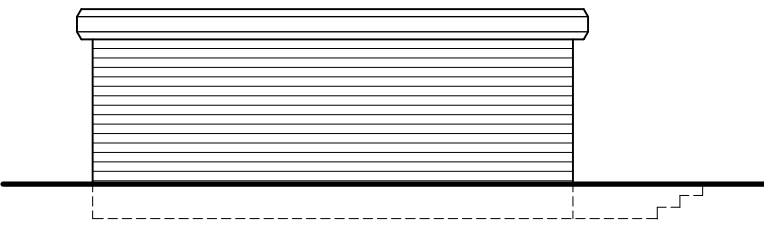

Side Elevation




Block Plan 1:500

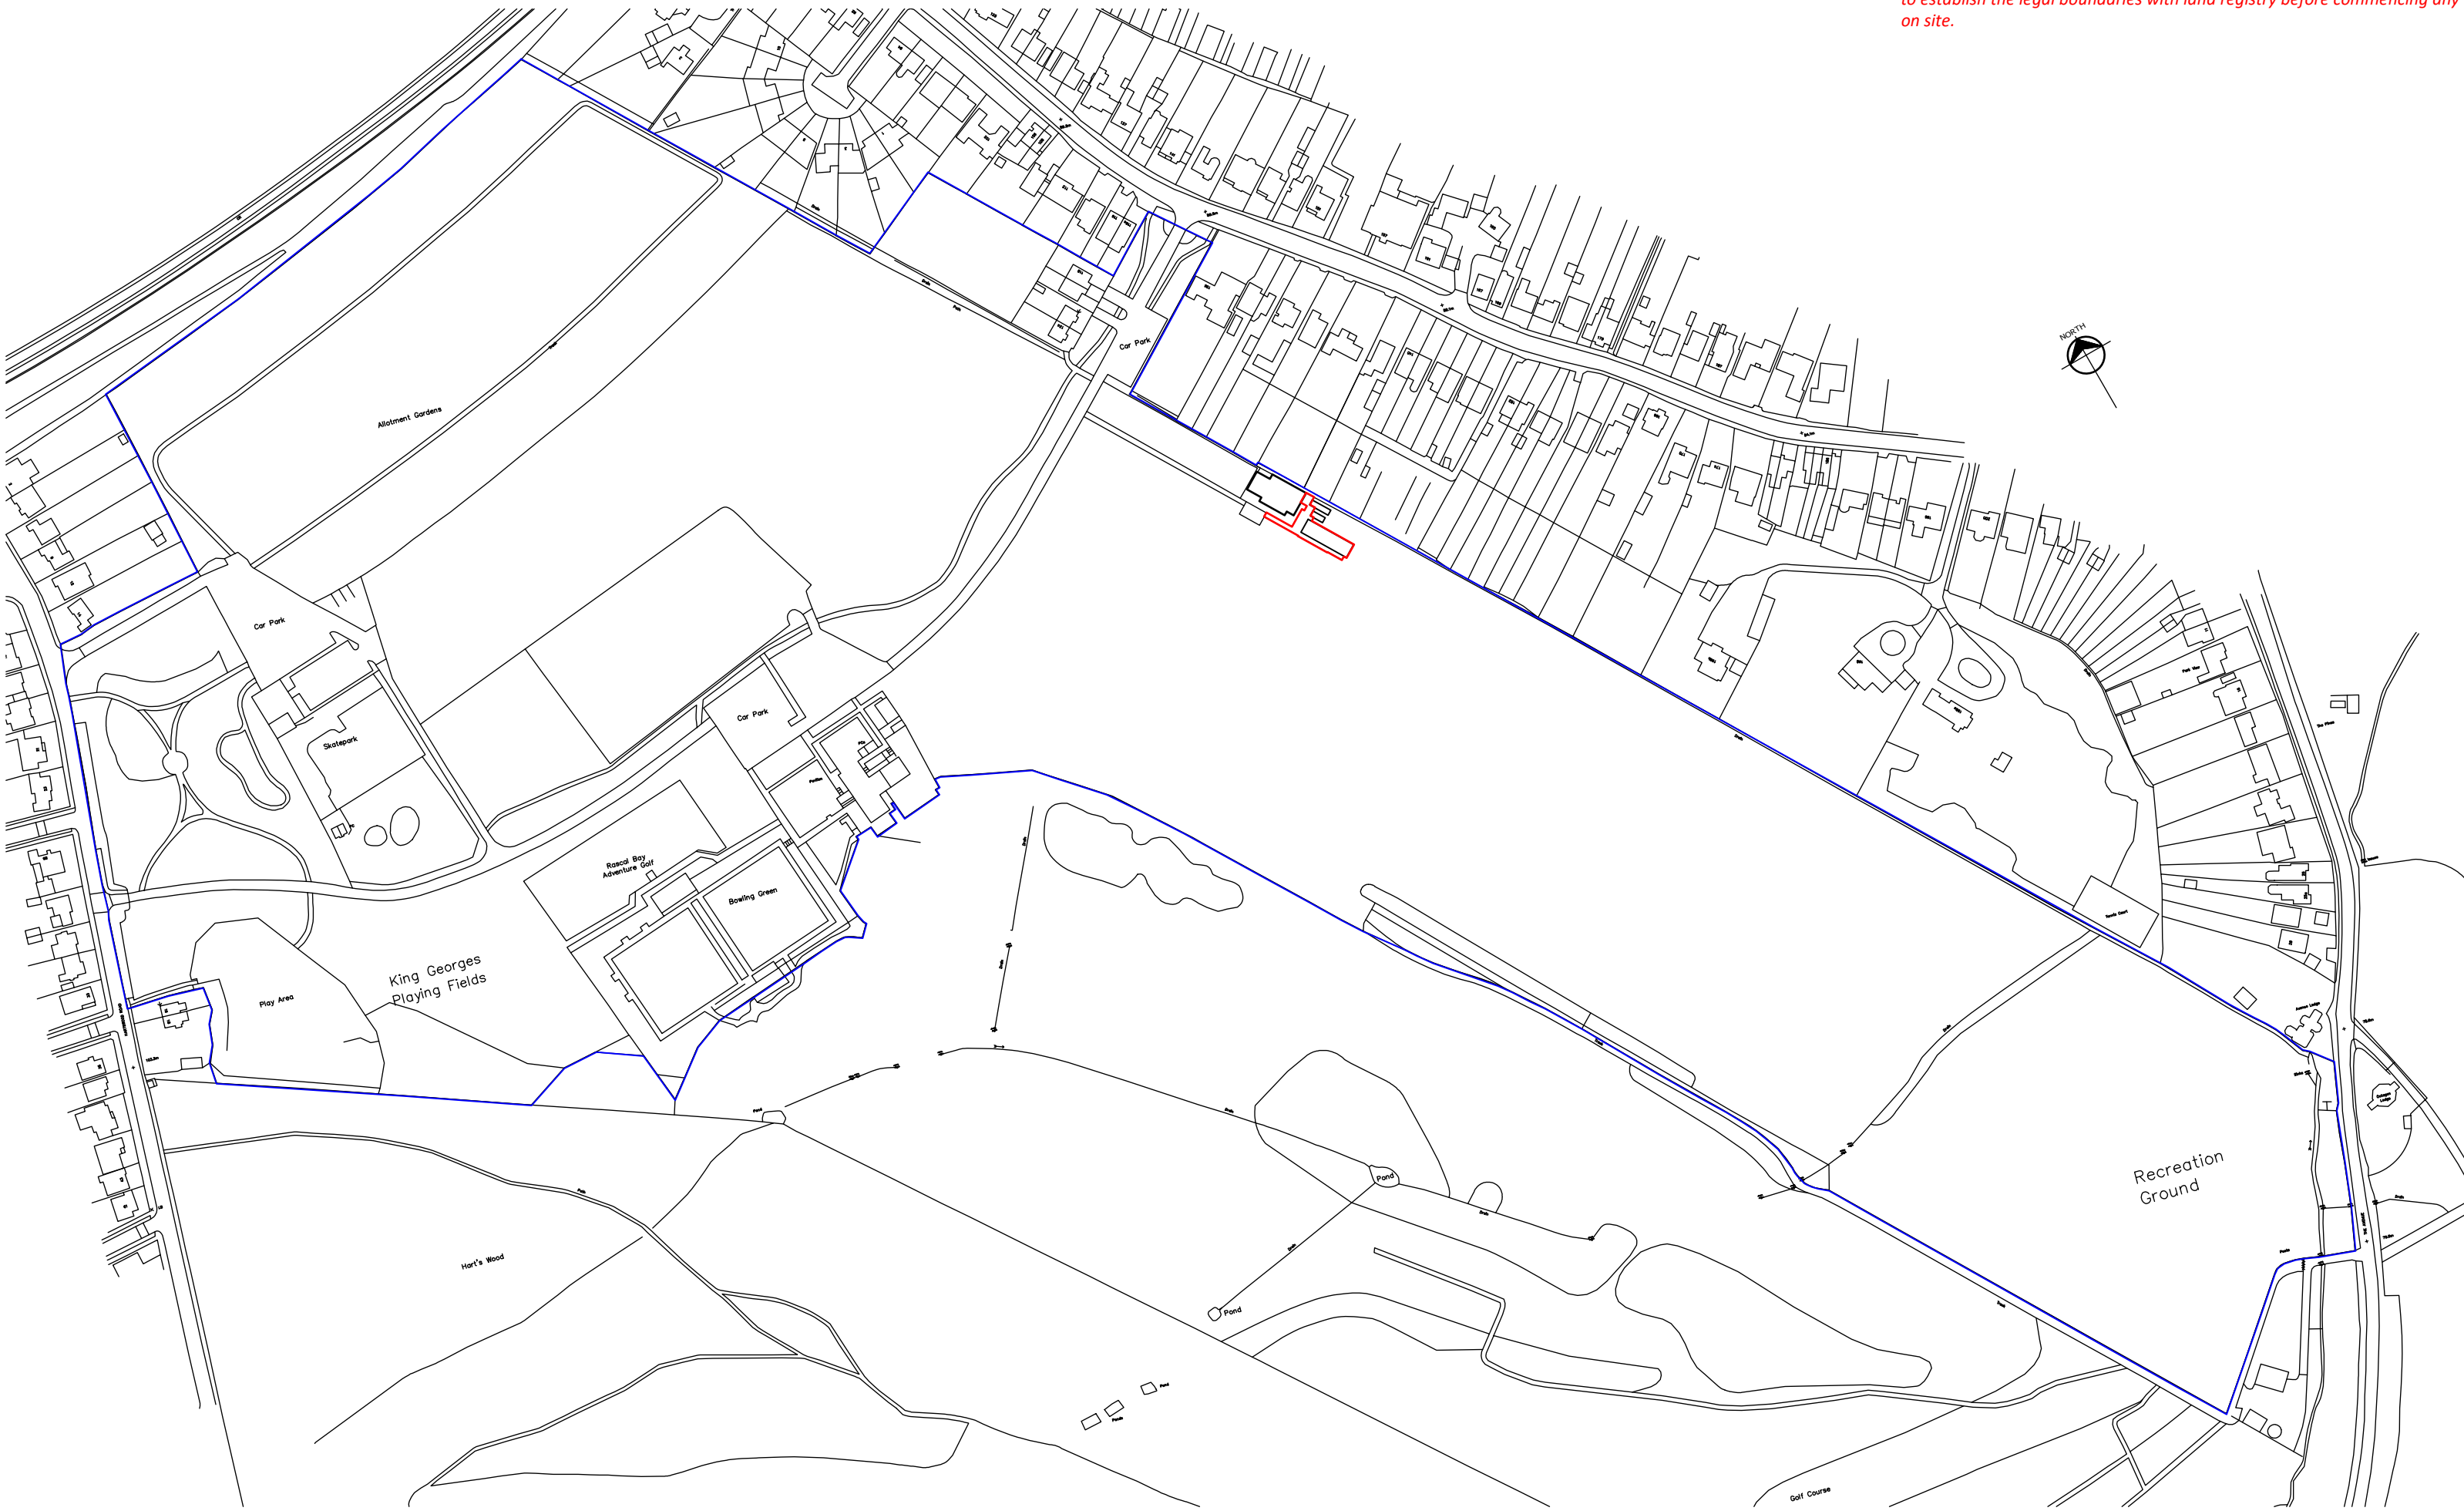


Location Plan 1:2500

Notes

This drawing and design is a copyright of James Ware & Associates Ltd and must not be used for any purpose without their consent. We take no responsibility for the position of any boundaries or land ownership and it is the clients responsibility to establish the legal boundaries with land registry before commencing any work on site.

 

Scale - 1:1250

 

Scale - 1:500



Scale - 1:100

P3	Red line added to floor plan	19/11/20	JJEW
P2	Hard landscaping layout amended	23/09/20	JJEW
P1	Hard landscaping layout amended	18/08/20	JJEW
Revision		date	drawn

JAMES WARE & ASSOCIATES LTD

14 London Road
Grays
Essex
RM17 5XY
01277 500950
07711 549680
e-mail reception@jwaarchitectural.co.uk

Client
BRENTWOOD RUGBY CLUB

Project
BRENTWOOD RUGBY CLUB, KING
GEORGES PLAYING FIELDS, INGRAVE
ROAD, BRENTWOOD, ESSEX, CM15 8AT

Subject
GROUND FLOOR PLAN, ELEVATIONS
AND LOCATION PLAN AS PROPOSED

Scale
1:100, 1:500, 1:2500 @ A1

Drawn
JJEW

Date
AUG 20

Drawing No. 1 3 5 8

02 revision
P3

Copyright Reserved

Ground Floor Plan

