


SITE PLAN

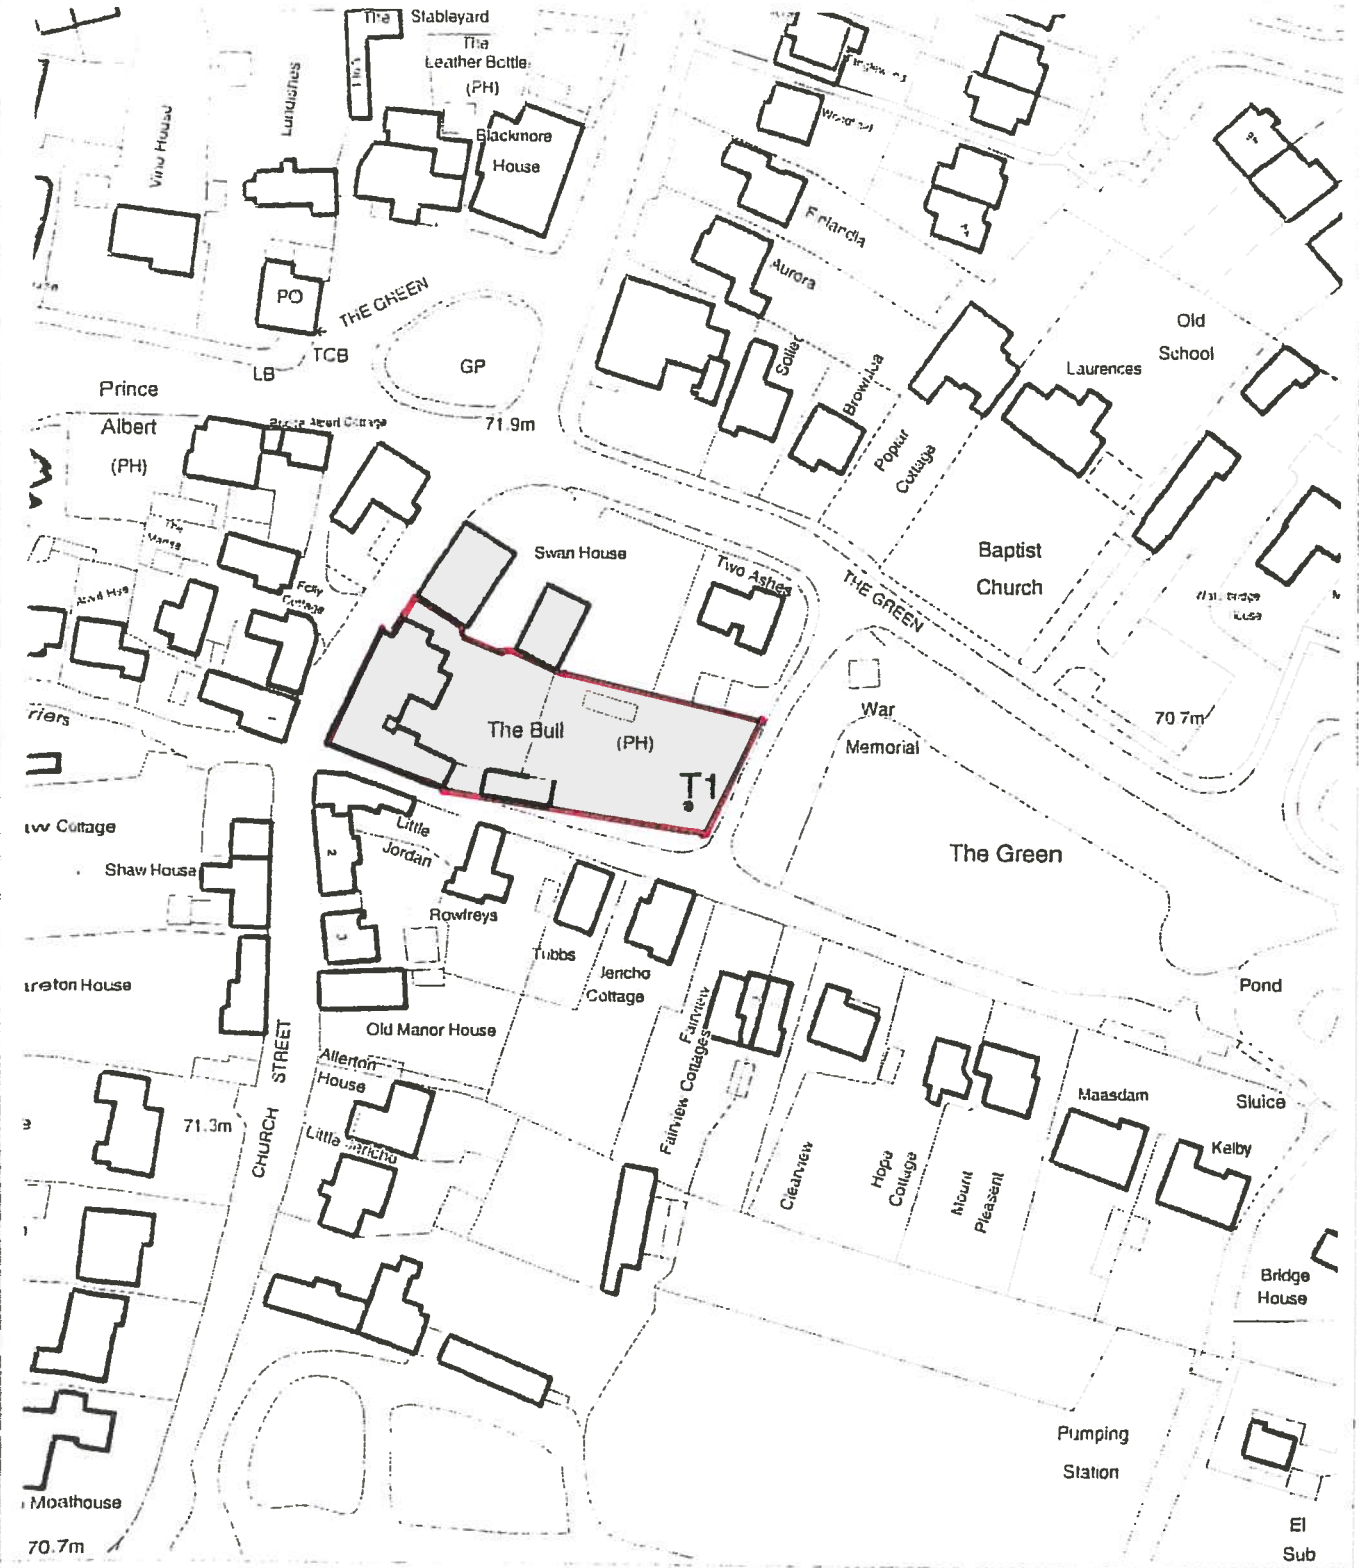

Drawn By: A.M.

Scale: 1:1250

Date: 5th March 2014

Alison Crowe
 Managing Director
 Governance - Executive Director (customer Services)
 Blackwood Borough Council, Town Hall, Ingrave Road Blackwood CM15 6AY

© Crown copyright and database rights 2011 Ordnance Survey 100012200

Handwritten signature