


Comfort

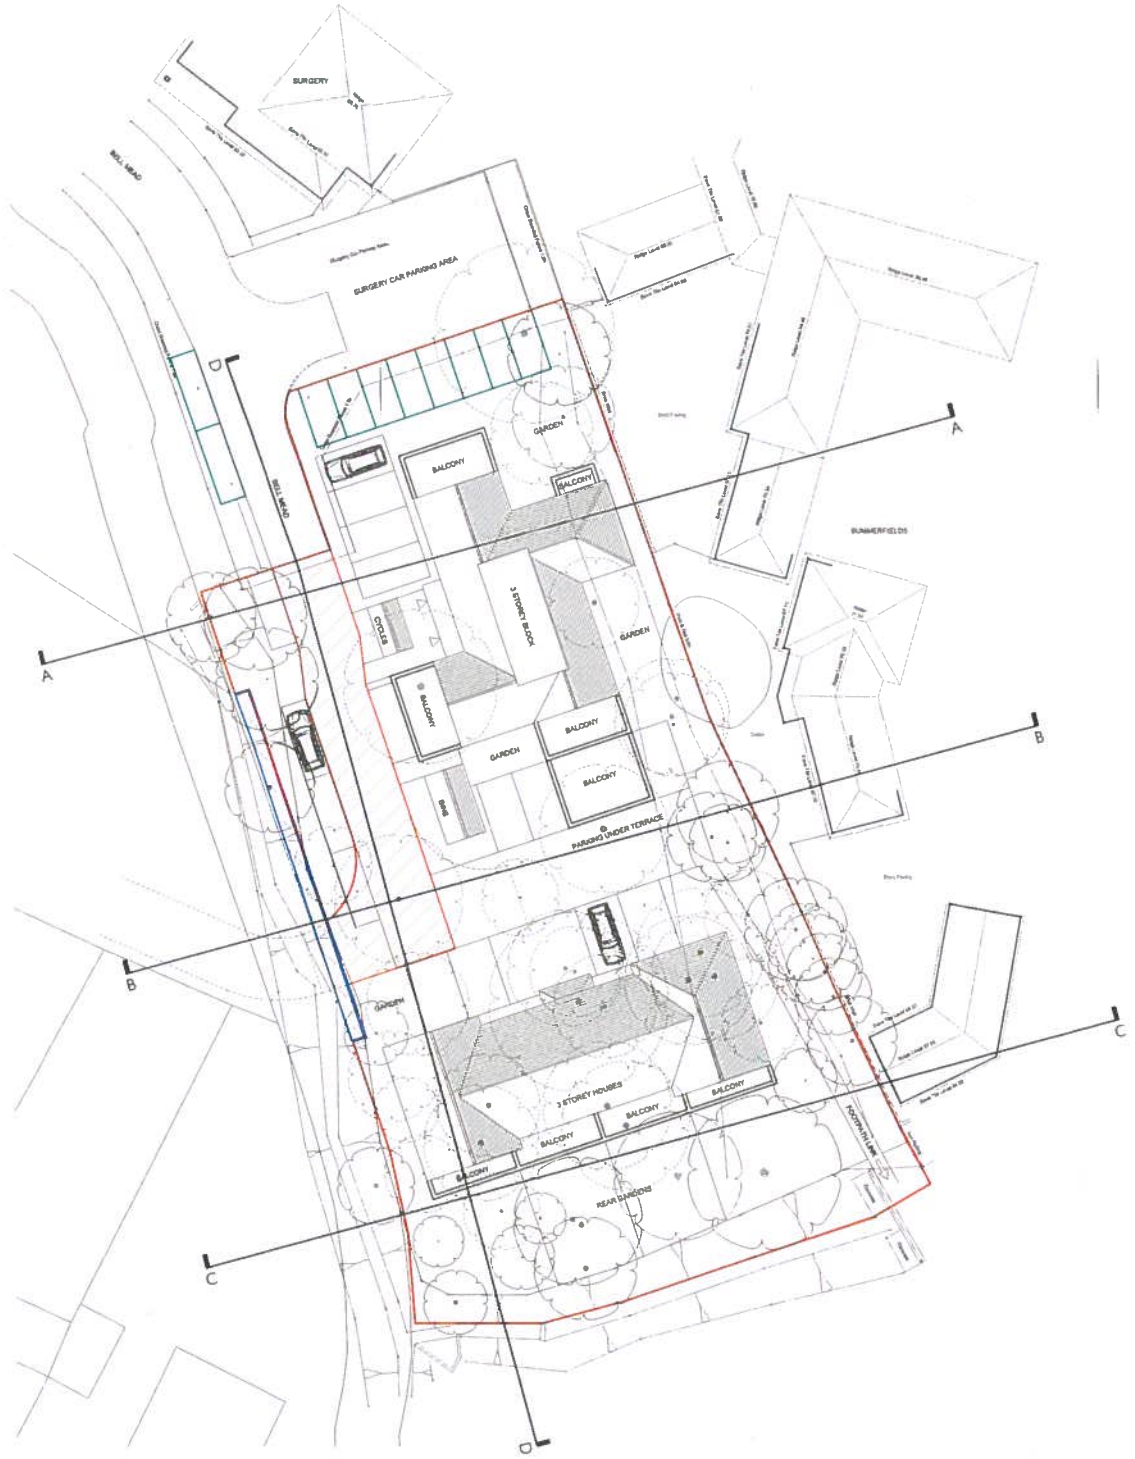

- Key**
- Site Boundary
 - Access Rights
 - Ransom Strip
 - A - B Future Access Point
 - Proposed Community Parking Bays



All rights for the drawings designs and details as shown are reserved to Robert Hutson Architects Ltd. No use is to be made of these or any other drawings designs or details reproduced copied or exploited in any way without the express written permission of Robert Hutson Architects Ltd.

This drawing is not to be copied. All dimensions are to be checked and verified on site. All errors and discrepancies are to be reported to Robert Hutson Architects.

Position of structural elements for guidance only; exact location and sizes to be verified in field.