



SITE LOCATION PLAN 1:500 @A1

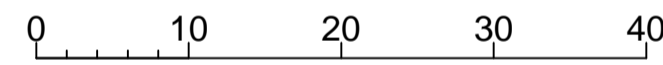


KEY	
	PROPOSED NEW AREA - EXACT LOCATION ON THE HIGHWAY
	ADJOINING LAND OWNED BY APPLICANT

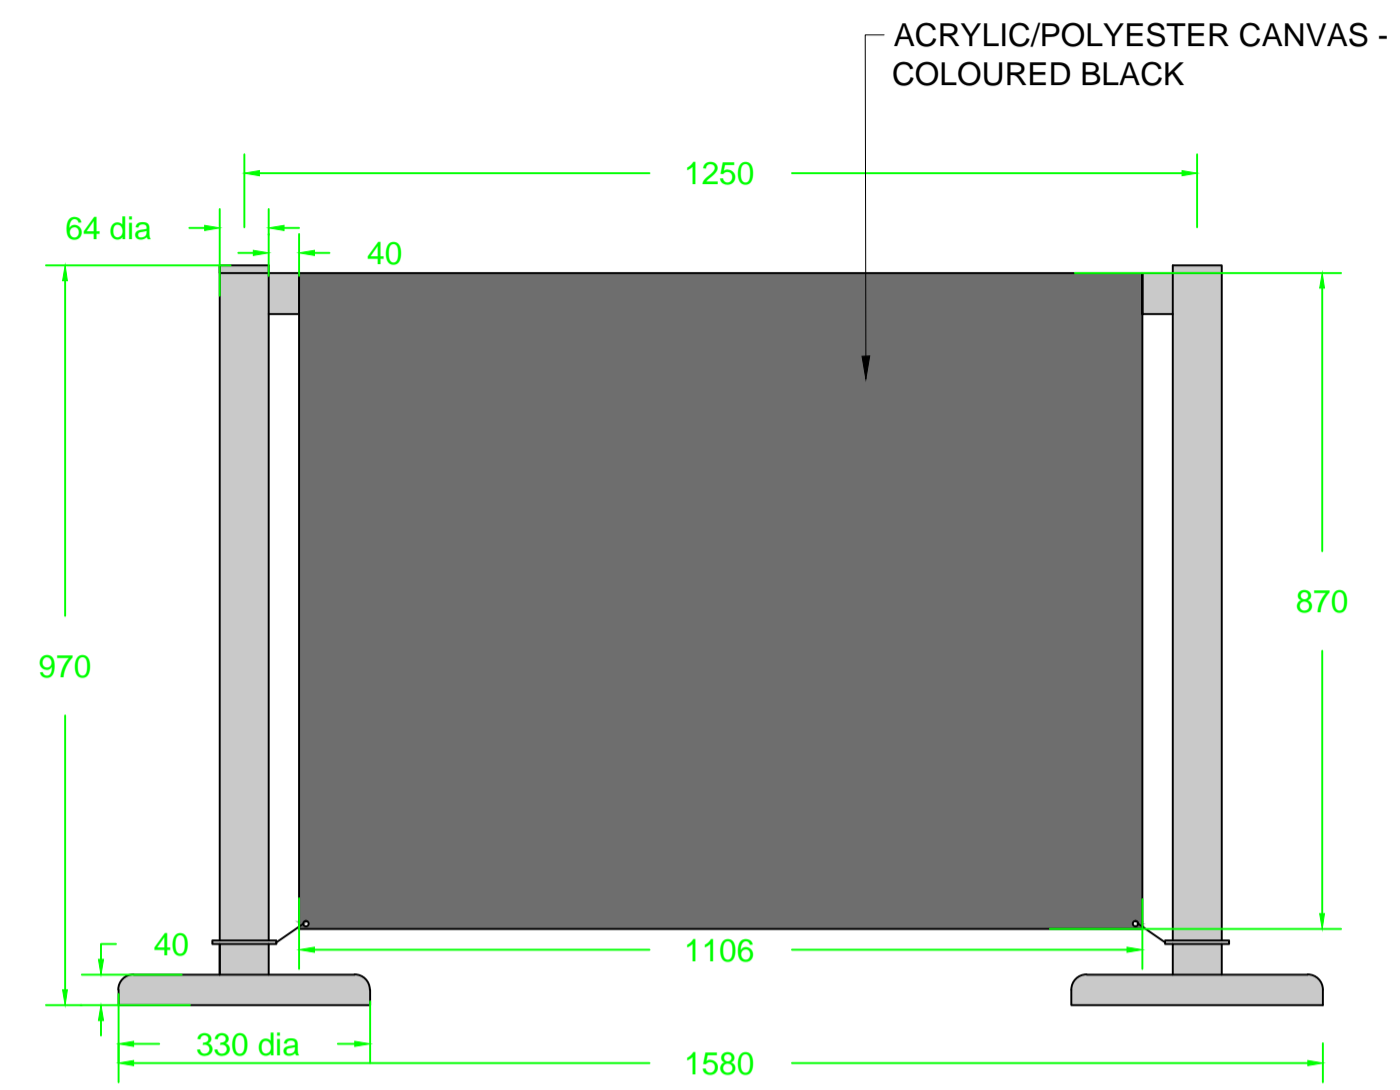

ELEVATION
SCALE 1.10 @ A1




PLAN VIEW
SCALE 1.10 @ A1

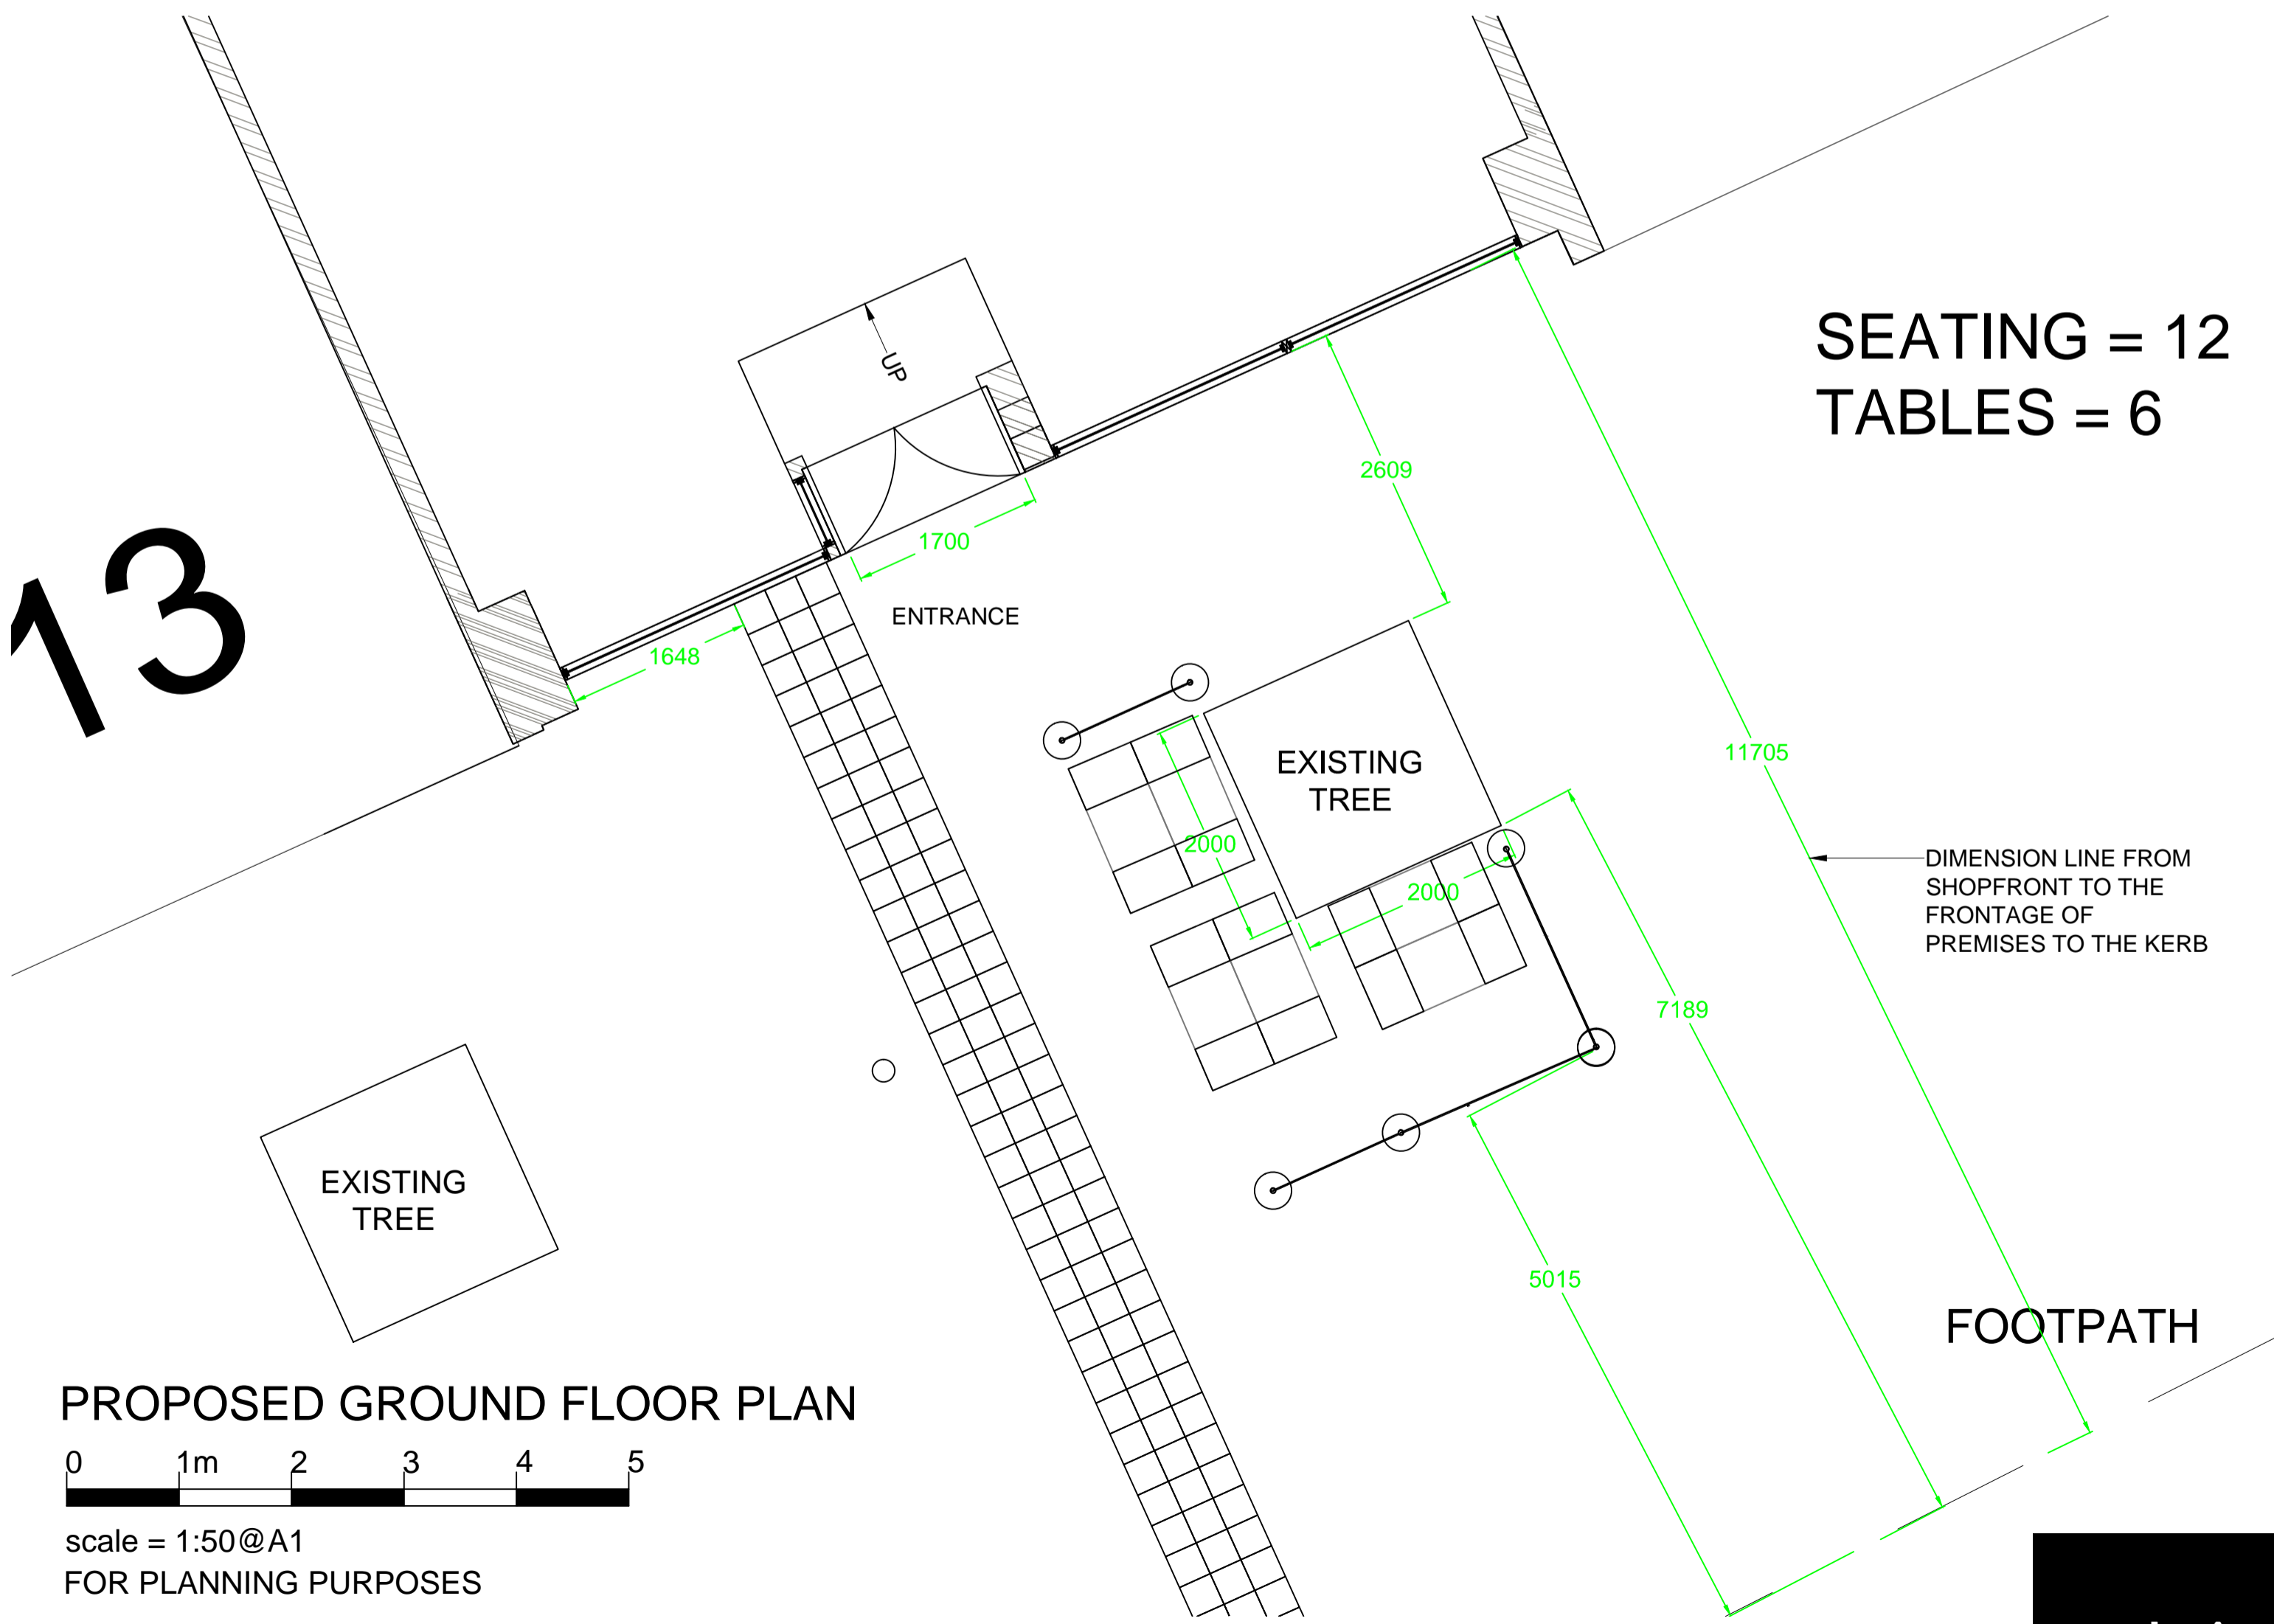


SEATING = 12
TABLES = 6

13

PROPOSED GROUND FLOOR PLAN

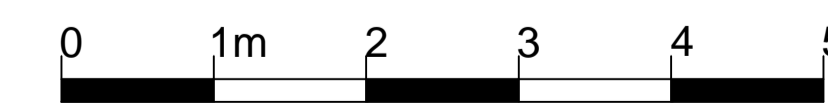

scale = 1:50@A1
FOR PLANNING PURPOSES

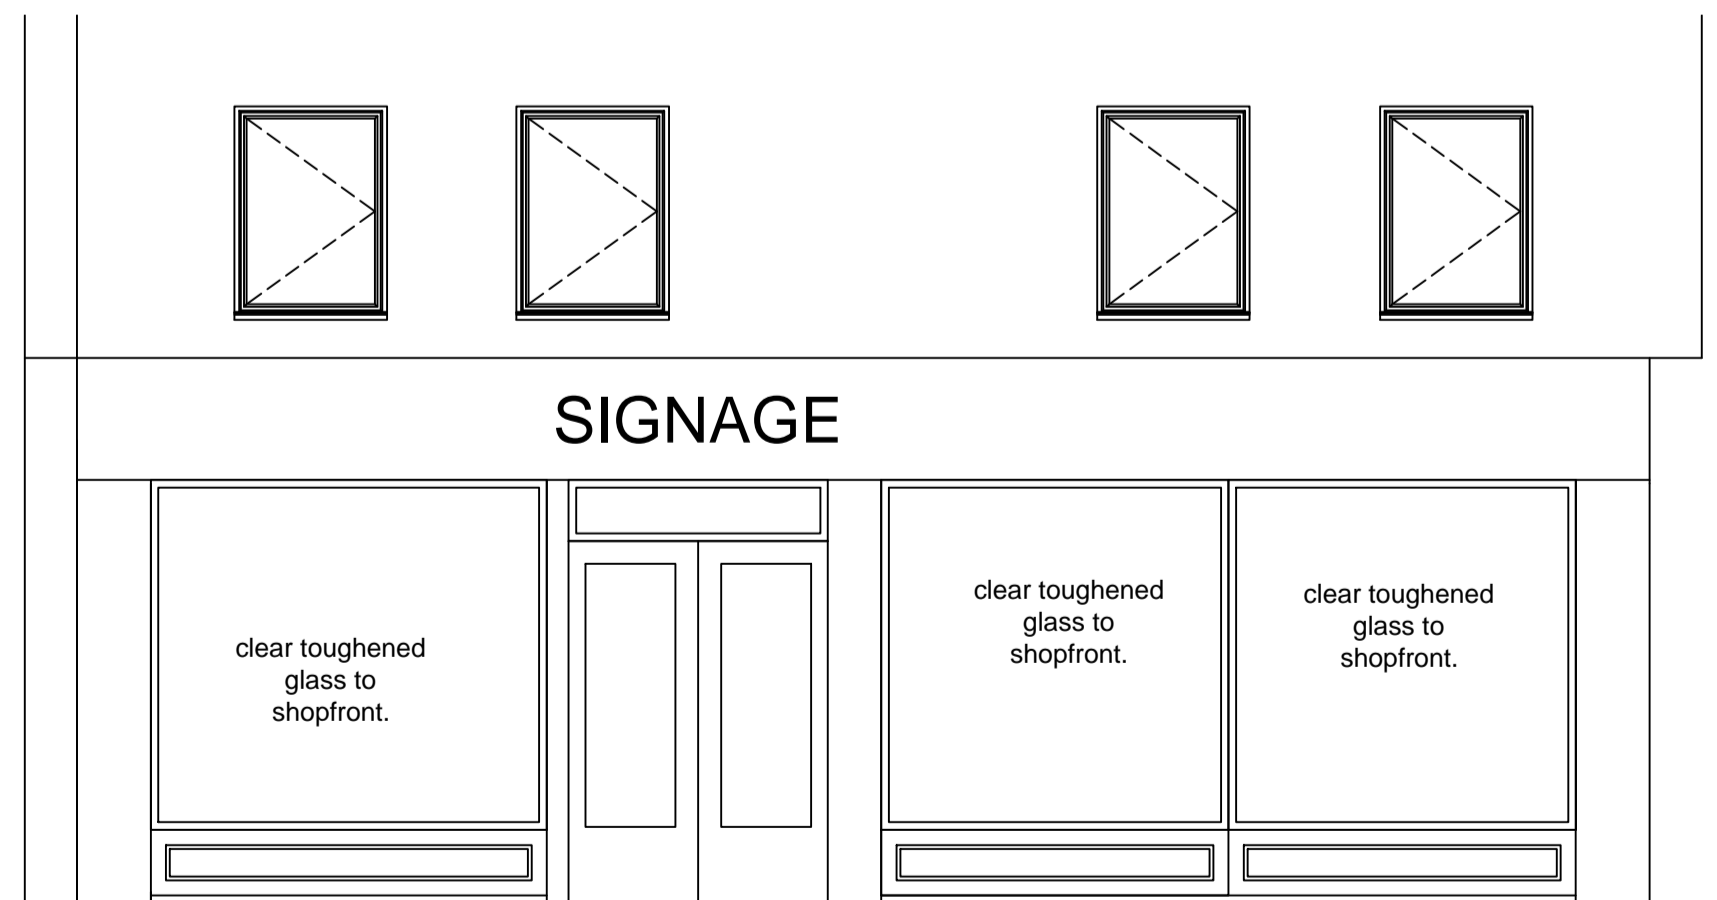

PROPOSED SHOP-FRONT



scale = 1:50@A1
FOR PLANNING PURPOSES

KEY	
	AREA FOR NEW EXTERNAL SEATING - 2M (D) X 10M (W)
	WINDBREAKS
	CHAIR: ROUND SIDE CHAIR, COLOUR ANTHRACITE . (H) 810 X (W) 620 X (D) 580MM
	CAMBI 600 X 600MM SQUARE TABLE IN BLACK POWDER COATED STEEL

