


- Notes**
1. Do not scale.
 2. This drawing to be read in conjunction with all other contract drawings and documents.
 3. For sign face details refer to drawing no. B355300A-01-12-001.
 4. All works to be in accordance with the Department for Transport's Specification for Highway Works and Essex County Council's Specification and Standard Construction Drawings.
 5. Edge lines to diag. 1012.1 to be provided for the extent of the new speed limit.
 6. Existing centre line marking to be removed and replaced with marking diag. 1004 with surface applied glass beads, bi-directional and uni-directional studs throughout.
 7. All signs are to be mounted at 2.1m unless otherwise stated

- Key**
- Areas of low growing planting (Heather or similar).
 - Proposed carriageway widening - with surface course to be laid during junction resurfacing.
 - Carriageway inlay - approx. 40mm 120m east and west from centre of junction.
 - Red in central hatching to be re-applied after resurfacing.
 - Back of existing footway to be trim and sided.
 - Highway boundary
 - New kerb
 - New Hazard marker posts located at the back of visibility splay and spaced in accordance with Chapter 5 Table 11-1

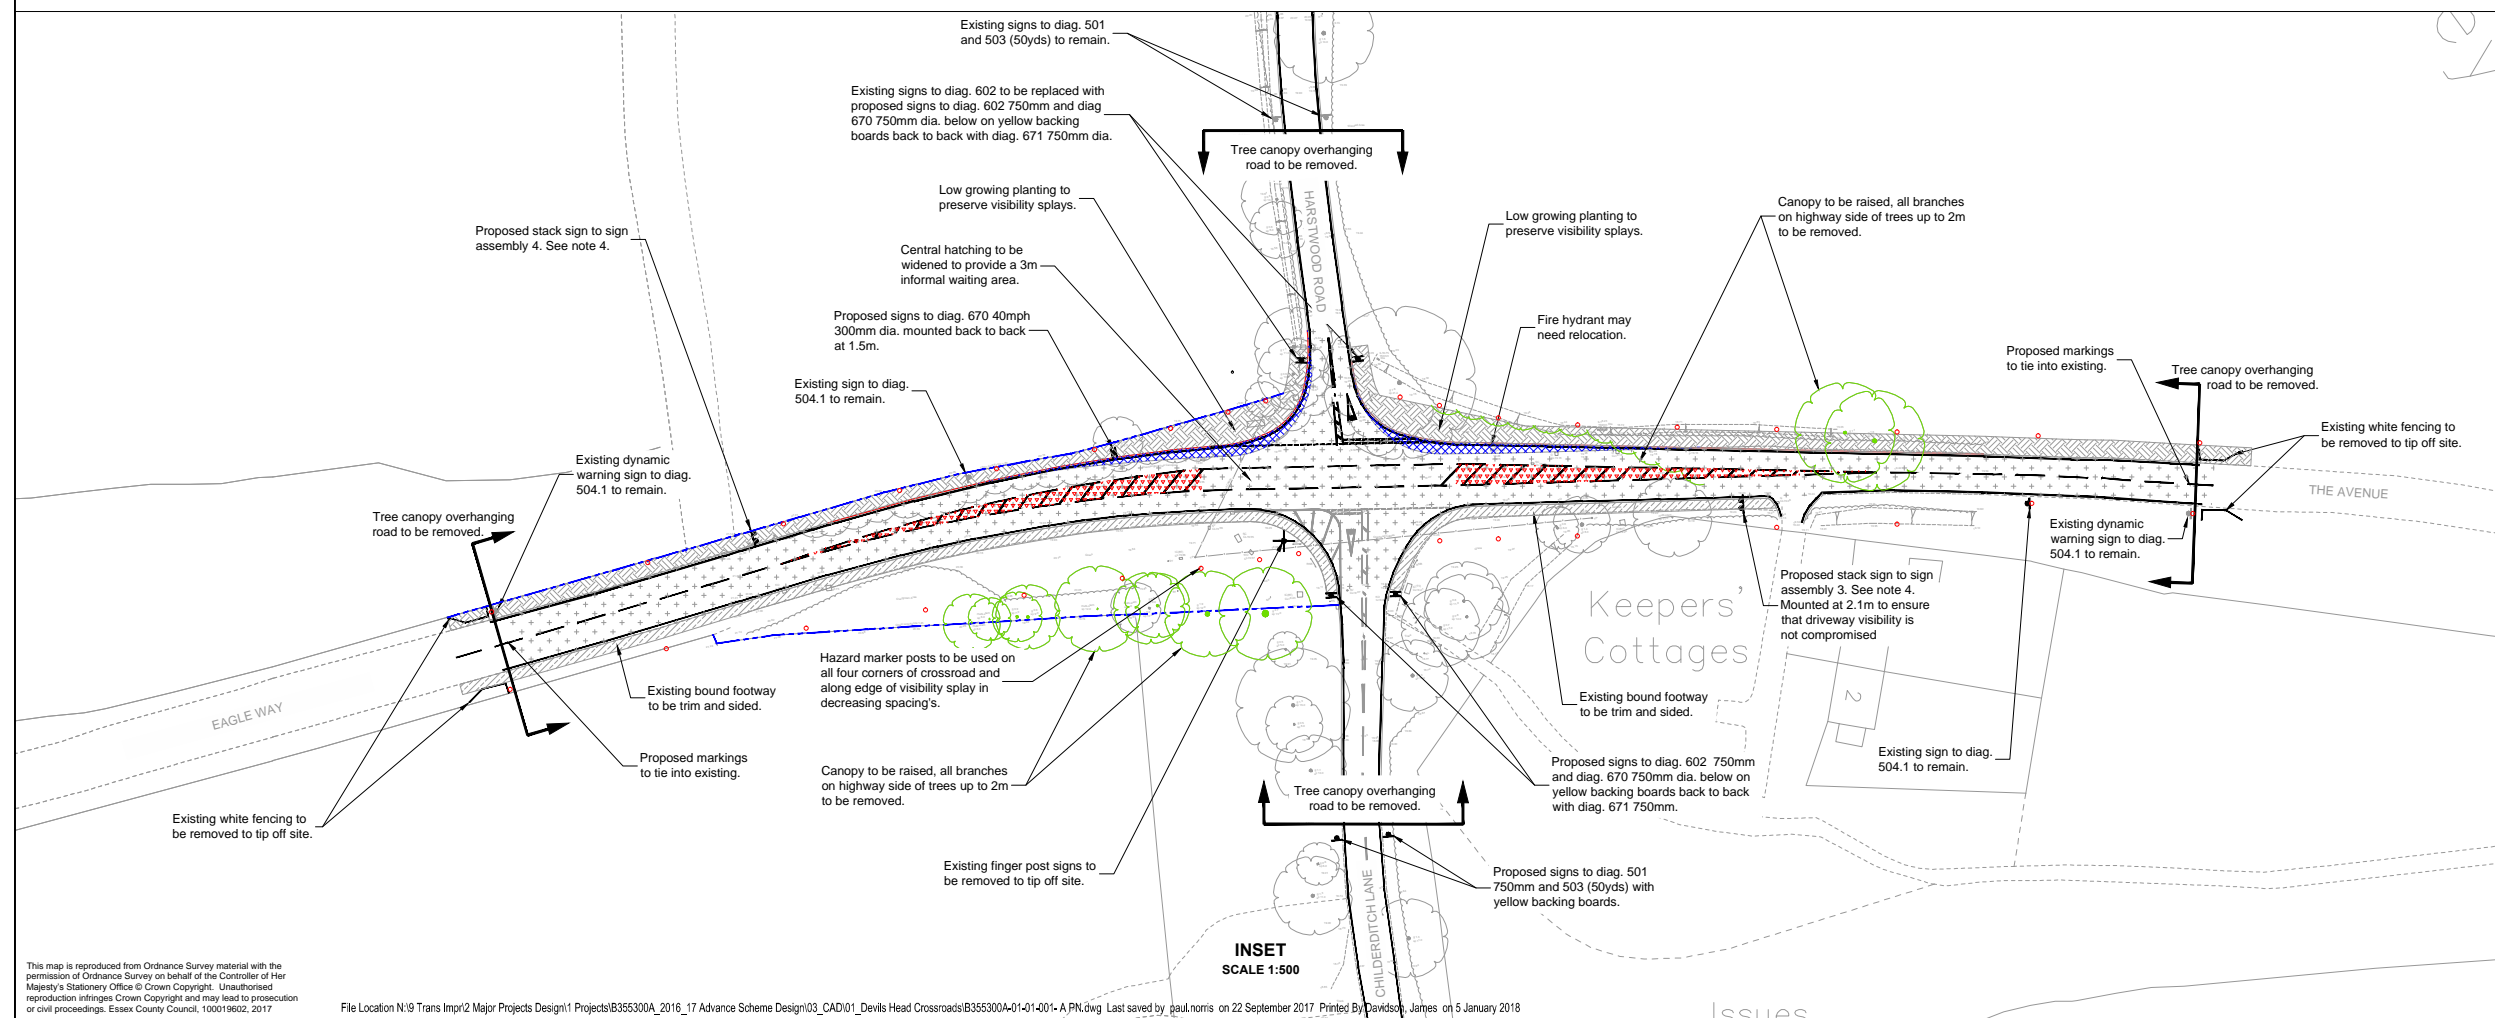

Rev.	Date	Description of revision	Drawn	Checked	Reviewed	Approved

DRAWING STATUS

FEASIBILITY



Mark Rowe, Service Director, Highways
Seax House, Victoria Road South, Chelmsford, CM1 1QH.
Tel: 0345 6037631 © Essex County Council

SCHEME TITLE
**DEVILS HEAD CROSSROADS
JUNCTION IMPROVEMENTS**

DRAWING TITLE
GENERAL ARRANGEMENT

DESIGNED PJN	DRAWN JLE	CHECKED JGD	REVIEWED PJN	APPROVED PJN
DATE JULY 17	DATE JULY 17	DATE SEPT 17	DATE SEPT 17	DATE SEPT 17
DRAWING UNITS U.N.O. DIMENSIONS IN MILLIMETRES		LEVELS IN METRES		
		1:2000		

DRAWING No. **B355300A-01-01-001** REV. -

This map is reproduced from Ordnance Survey material with the permission of Ordnance Survey on behalf of the Controller of Her Majesty's Stationery Office © Crown Copyright. Unauthorised reproduction infringes Crown Copyright and may lead to prosecution or civil proceedings. Essex County Council, 1000119622, 2017