


EXISTING RIGHT SIDE ELEVATION



PROPOSED RIGHT SIDE ELEVATION

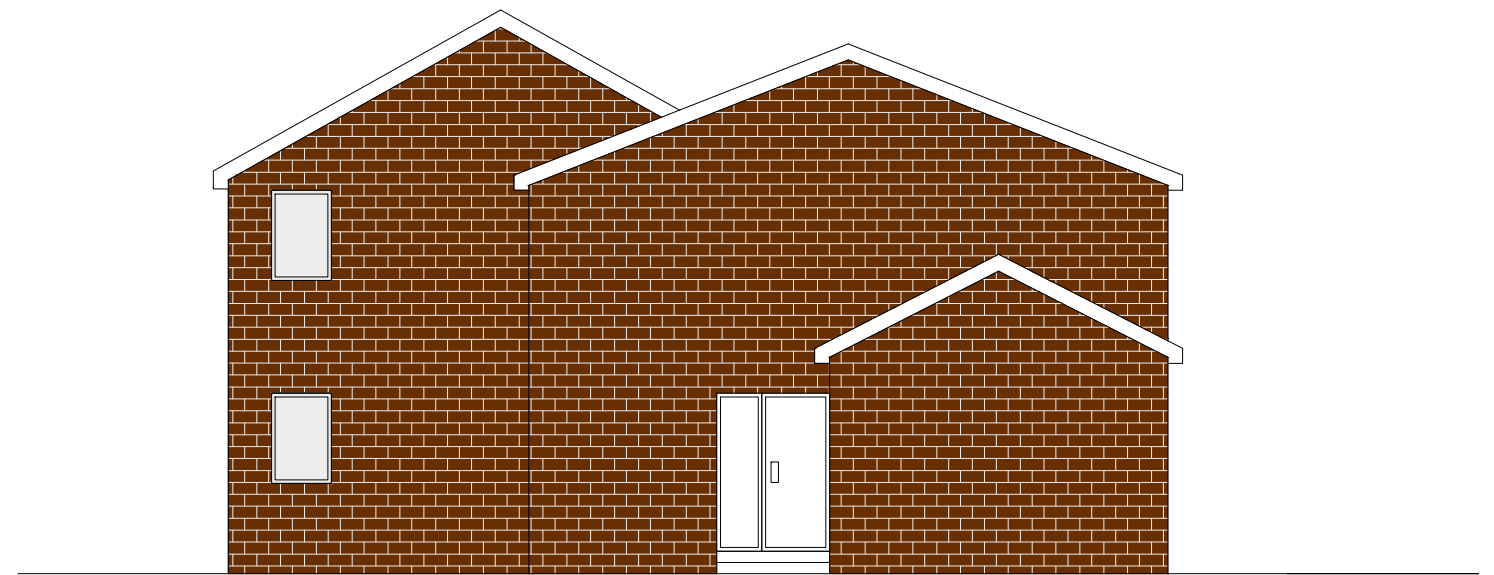

SCALE 1:100 @ A3

DEMOLISH SIDE DERELICT STORE. CONSTRUCT SINGLE STOREY REAR EXTENSION AND DOUBLE STOREY SIDE EXTENSION TO FORM NEW DWELLING @41 DANES WAY BRENTWOOD