
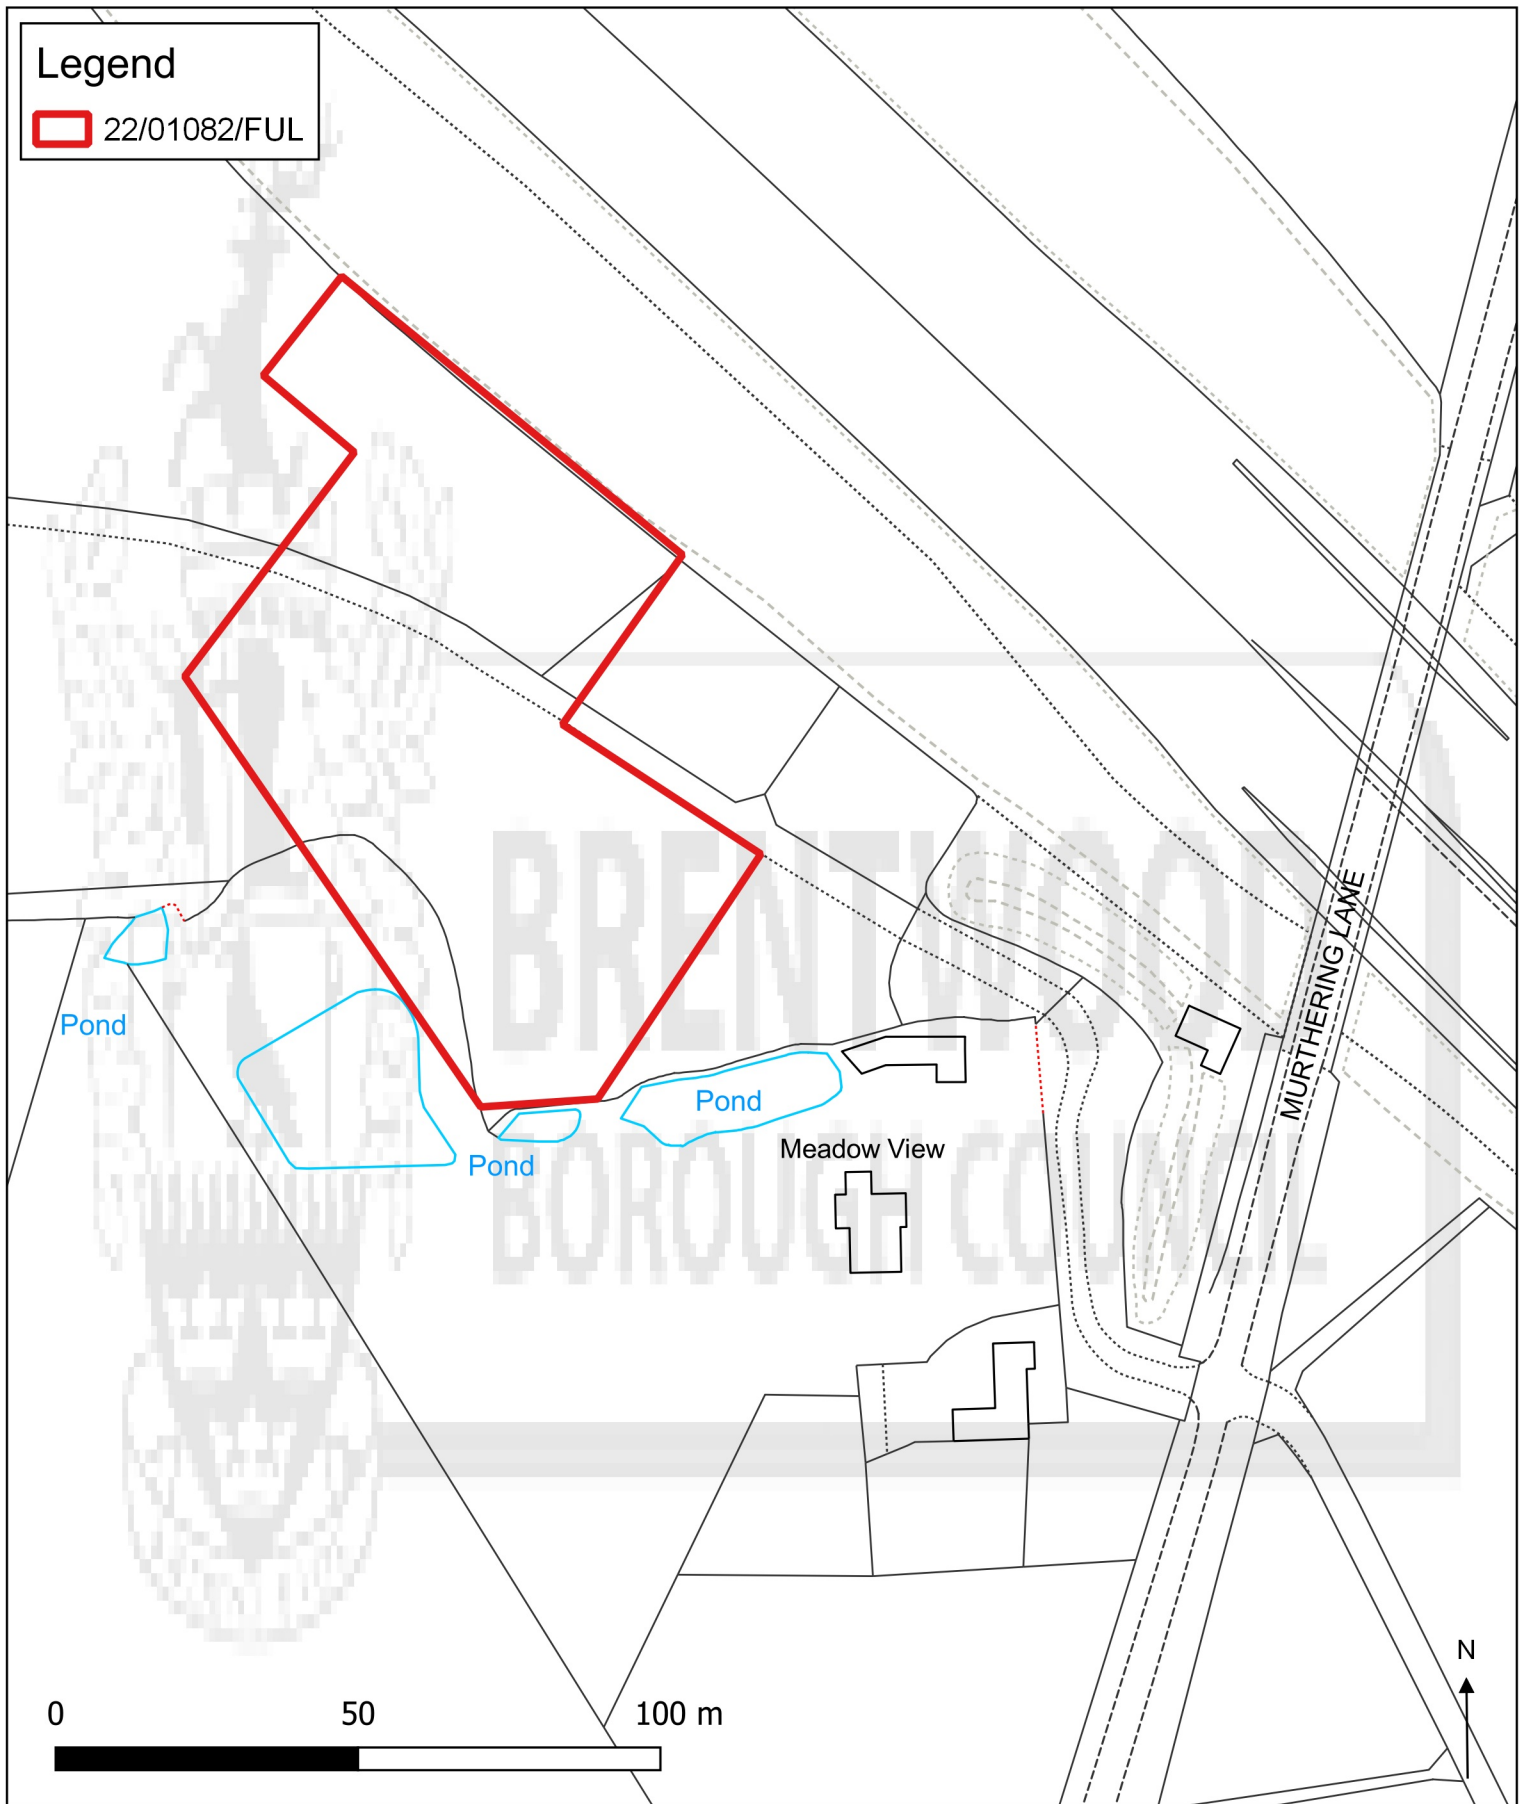


**Legend**

 22/01082/FUL



**MEADOW VIEW, MURTHERING LANE, NAVESTOCK, ROMFORD  
ESSEX RM4 1HL**



Drawing No. : 22/01082/FUL

Scale at A4 : 1:1250

Drawn by : OSJ

Service : Planning

Date : 21st September 2022 © Crown copyright and database rights 2022 Ordnance Survey 100018309

Jonathan Stephenson  
Chief Executive  
Brentwood Borough Council  
Town Hall, Ingrave Road  
Brentwood, CM15 8AY  
Tel.: (01277) 312500