

NOTES

Asset Management
 Adrian J Tidbury
 Facilities Management Project Manager

Contract
 Shenfield War Memorial

Title
 Improvements

Drawn By AJT

Scale NTS



Date Jan 2023

Checked

Revisions		

Drawing No. T/AJT/4677

Town Hall
 Ingrave Road
 Brentwood
 Essex
 CM15 8AY
 Tel: 01277 312500

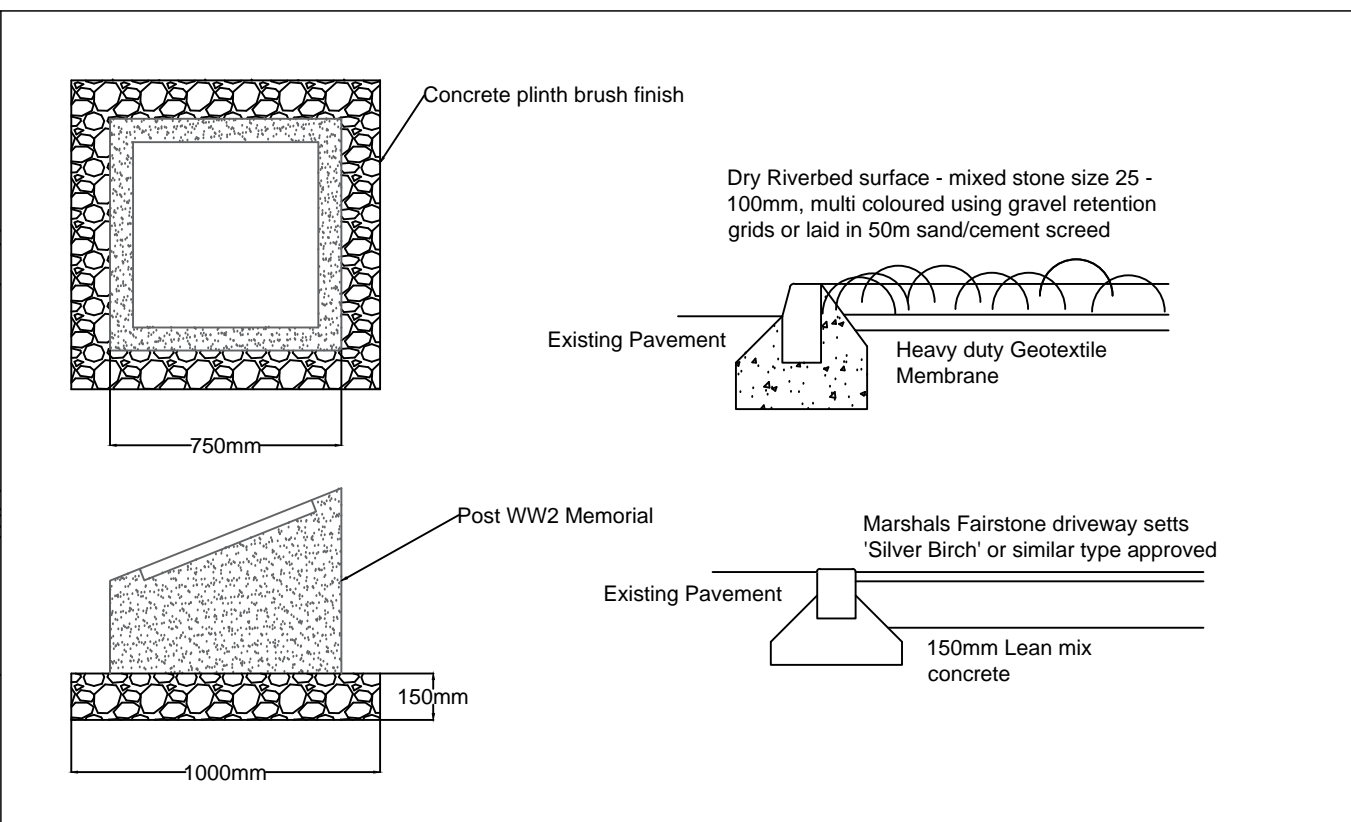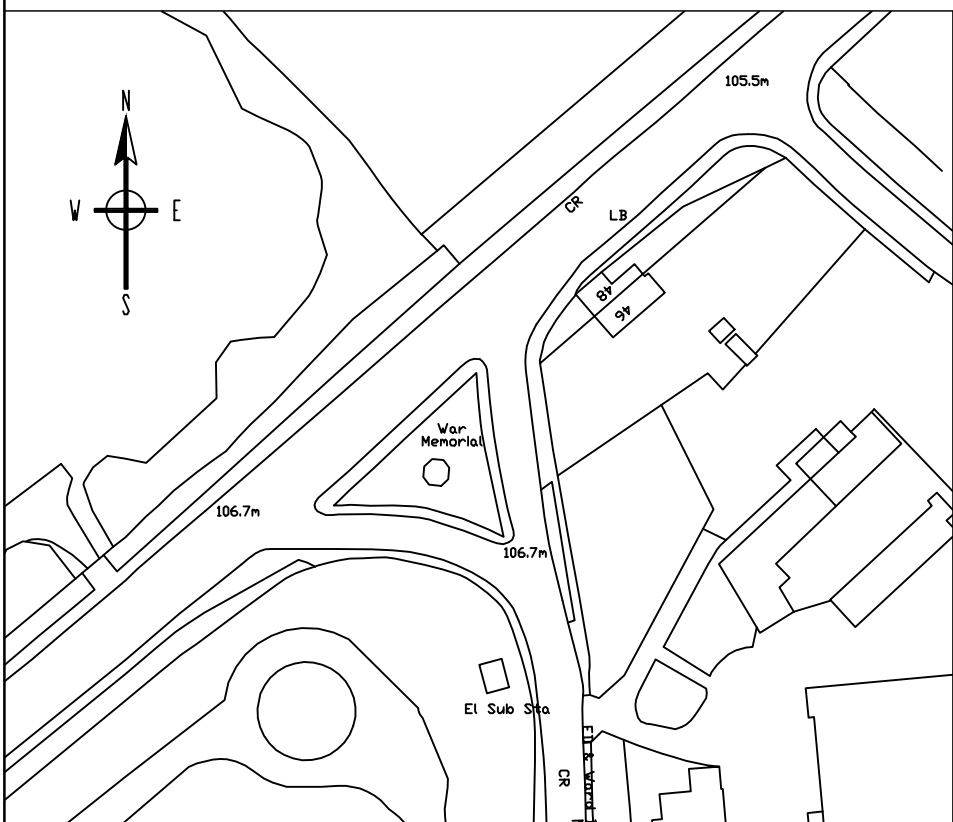

Reproduced from the Ordnance Survey mapping with permission of the Controller of Her Majesty's Stationary Office Crown Copyright. Unauthorised reproduction infringes Crown copyright and may lead to prosecution of civil proceedings. Brentwood Borough Council Licence No (100018309) (YEAR)