


Drawing No. :
 Scale at A4 : 1:1250
 Drawn by :
 Service :
 Date : 15th August 2023

Relaxed Mowing **GREEN**
 Tree Planting **PURPLE**

© Crown copyright and database rights 2020 Ordnance Survey 100018309



Jonathan Stephenson
 Chief Executive
 Brentwood Borough Council
 Town Hall, Ingrave Road
 Brentwood, CM15 8AY
 Tel.: (01277) 312500

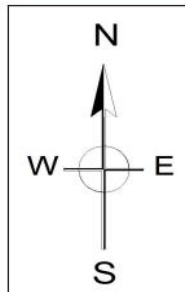

Drawing No. :
 Scale at A4 : 1:1250
 Drawn by :
 Service :
 Date : 7th August 2023

Relaxed
 Mowing

GREEN



Jonathan Stephenson
 Chief Executive
 Brentwood Borough Council
 Town Hall, Ingrave Road
 Brentwood, CM15 8AY
 Tel.: (01277) 312500




Drawing No. :
 Scale at A4 : 1:750
 Drawn by :
 Service :
 Date : 7th August 2023

Relaxed Mowing **GREEN**

© Crown copyright and database rights 2020 Ordnance Survey 100018309



Jonathan Stephenson
 Chief Executive
 Brentwood Borough Council
 Town Hall, Ingrave Road
 Brentwood, CM15 8AY
 Tel.: (01277) 312500

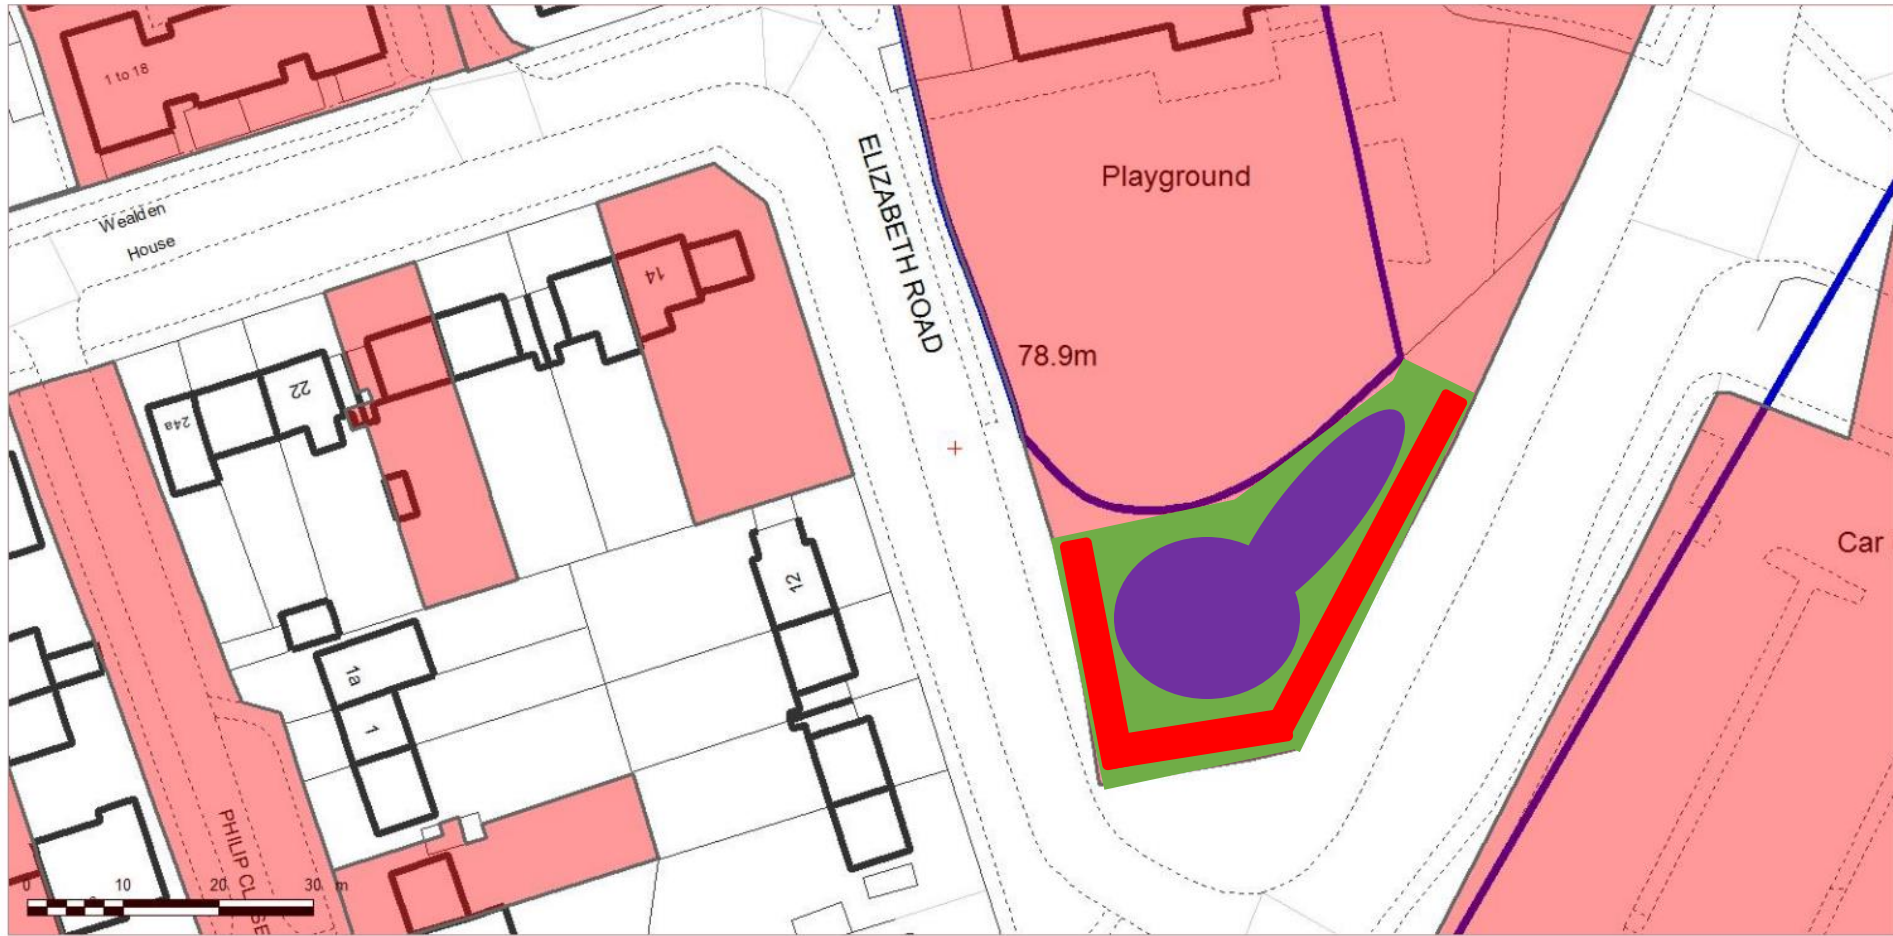

Drawing No. :
 Scale at A4 : 1:750
 Drawn by :
 Service :
 Date : 7th August 2023

Relaxed Mowing

GREEN

Tree Planting


PURPLE

Bulb Planting

RED



Jonathan Stephenson
 Chief Executive
 Brentwood Borough Council
 Town Hall, Ingrave Road
 Brentwood, CM15 8AY
 Tel.: (01277) 312500

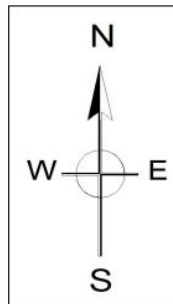

Drawing No. :
 Scale at A4 : 1:1250
 Drawn by :
 Service :
 Date : 29th August 2023

Relaxed Mowing GREEN

© Crown copyright and database rights 2020 Ordnance Survey 100018309



Jonathan Stephenson
 Chief Executive
 Brentwood Borough Council
 Town Hall, Ingrave Road
 Brentwood, CM15 8AY
 Tel.: (01277) 312500




Drawing No. :
 Scale at A4 : 1:1250
 Drawn by :
 Service :
 Date : 7th August 2023

Relaxed Mowing GREEN

© Crown copyright and database rights 2020 Ordnance Survey 100018309



Jonathan Stephenson
 Chief Executive
 Brentwood Borough Council
 Town Hall, Ingrave Road
 Brentwood, CM15 8AY
 Tel.: (01277) 312500

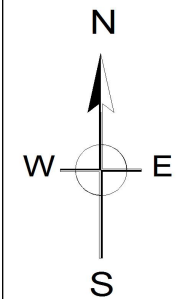

Hanging Hill Lane

Relaxed Mowing =




Drawing No. :
 Scale at A4 : 1:750
 Drawn by :
 Service :
 Date : 9th February 2024


© Crown copyright and database rights 2020 Ordnance Survey 100018309



Jonathan Stephenson
 Chief Executive
 Brentwood Borough Council
 Town Hall, Ingrave Road
 Brentwood, CM15 8AY
 Tel.: (01277) 312500

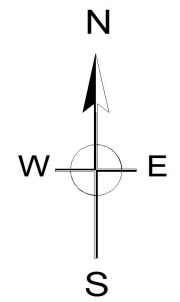

Wendover Gardens

Relaxed Mowing = 

Drawing No. :
 Scale at A4 : 1:1250
 Drawn by :
 Service :
 Date : 9th February 2024

© Crown copyright and database rights 2020 Ordnance Survey 100018309



Jonathan Stephenson
 Chief Executive
 Brentwood Borough Council
 Town Hall, Ingrave Road
 Brentwood, CM15 8AY
 Tel.: (01277) 312500