
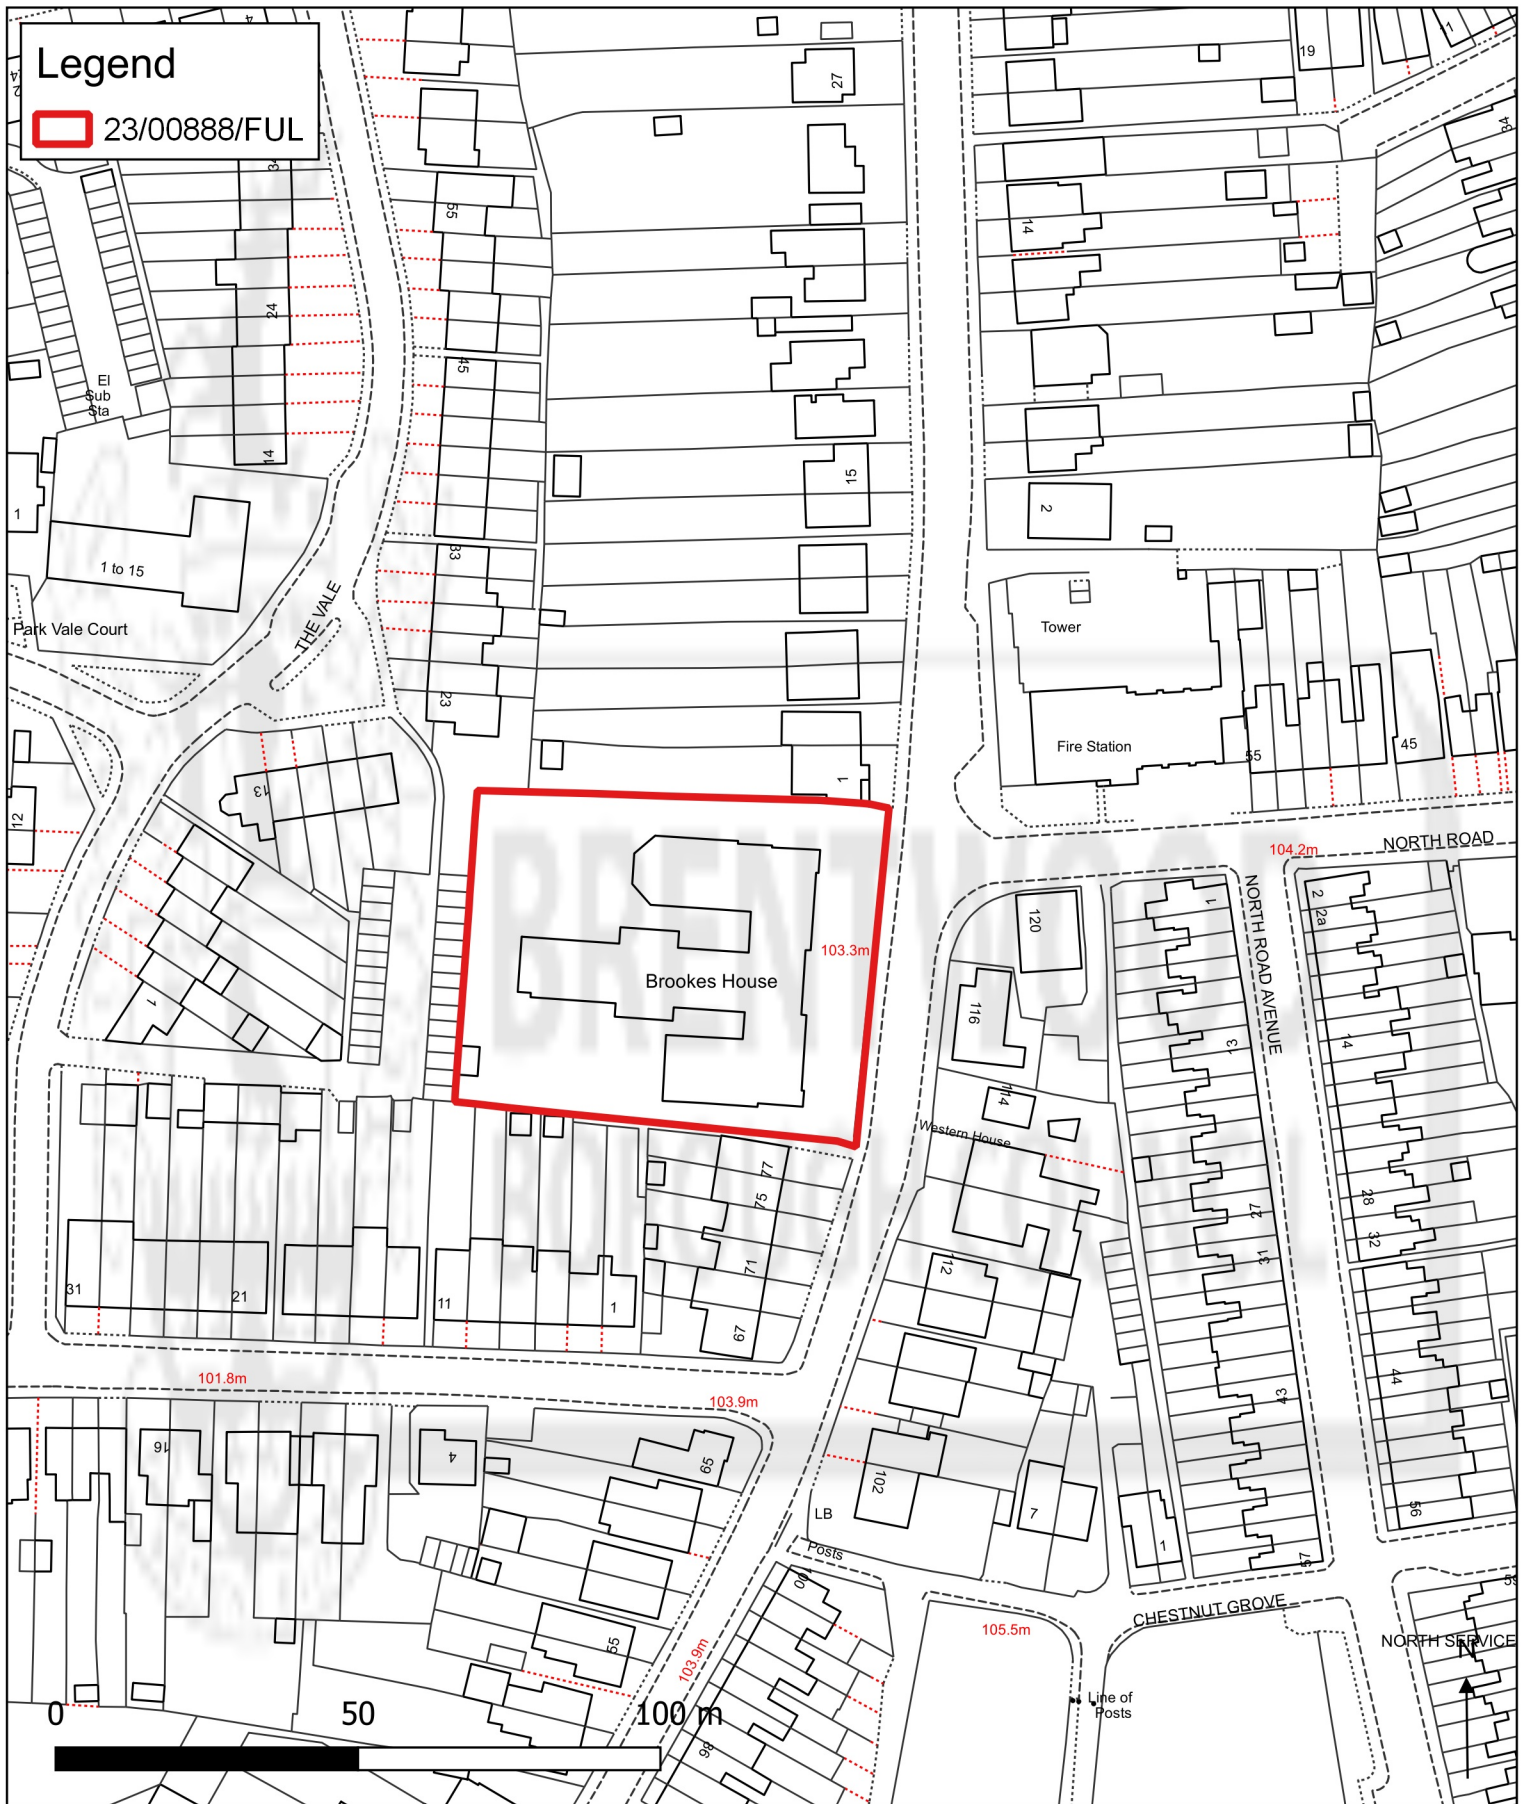


Legend

 23/00888/FUL



Brookes House, 79-81 Western Road, Brentwood, CM14 4ST

Drawing No. : 23/00888/FUL

Scale at A4 : 1:1250

Drawn by : OSJ

Service : Communications and Digital Engagement

Date : 20th February 2024 © Crown copyright and database rights 2024 Ordnance Survey 100018309



Jonathan Stephenson
Chief Executive
Brentwood Borough Council
Town Hall
Ingrave Road
Brentwood
CM15 8AY
Tel.: (01277) 312500