

Notes:

1. This is not a construction drawing and is intended for illustrative purposes only.
2. White lining is indicative only.

REV	DETAILS	DRAWN	CHECKED	DATE

CLIENT: **Stockland**

PROJECT: **Westbury Road, Brentwood**

DRAWING TITLE: **Proposed layout to Car Park**

SCALES: **1:500 at A3**


DRAWN: SA CHECKED: CS DATE: 25.05.11

Savell Bird & Axon
part of the WYG group

Academy House, 36 Poland Street, London W1F 7UJ
t: 020 7500 8844 f: 020 7500 8818 e: savellbird@sbax.co.uk

DRAWING NUMBER: **52133A-A-8**

REVISIONS:

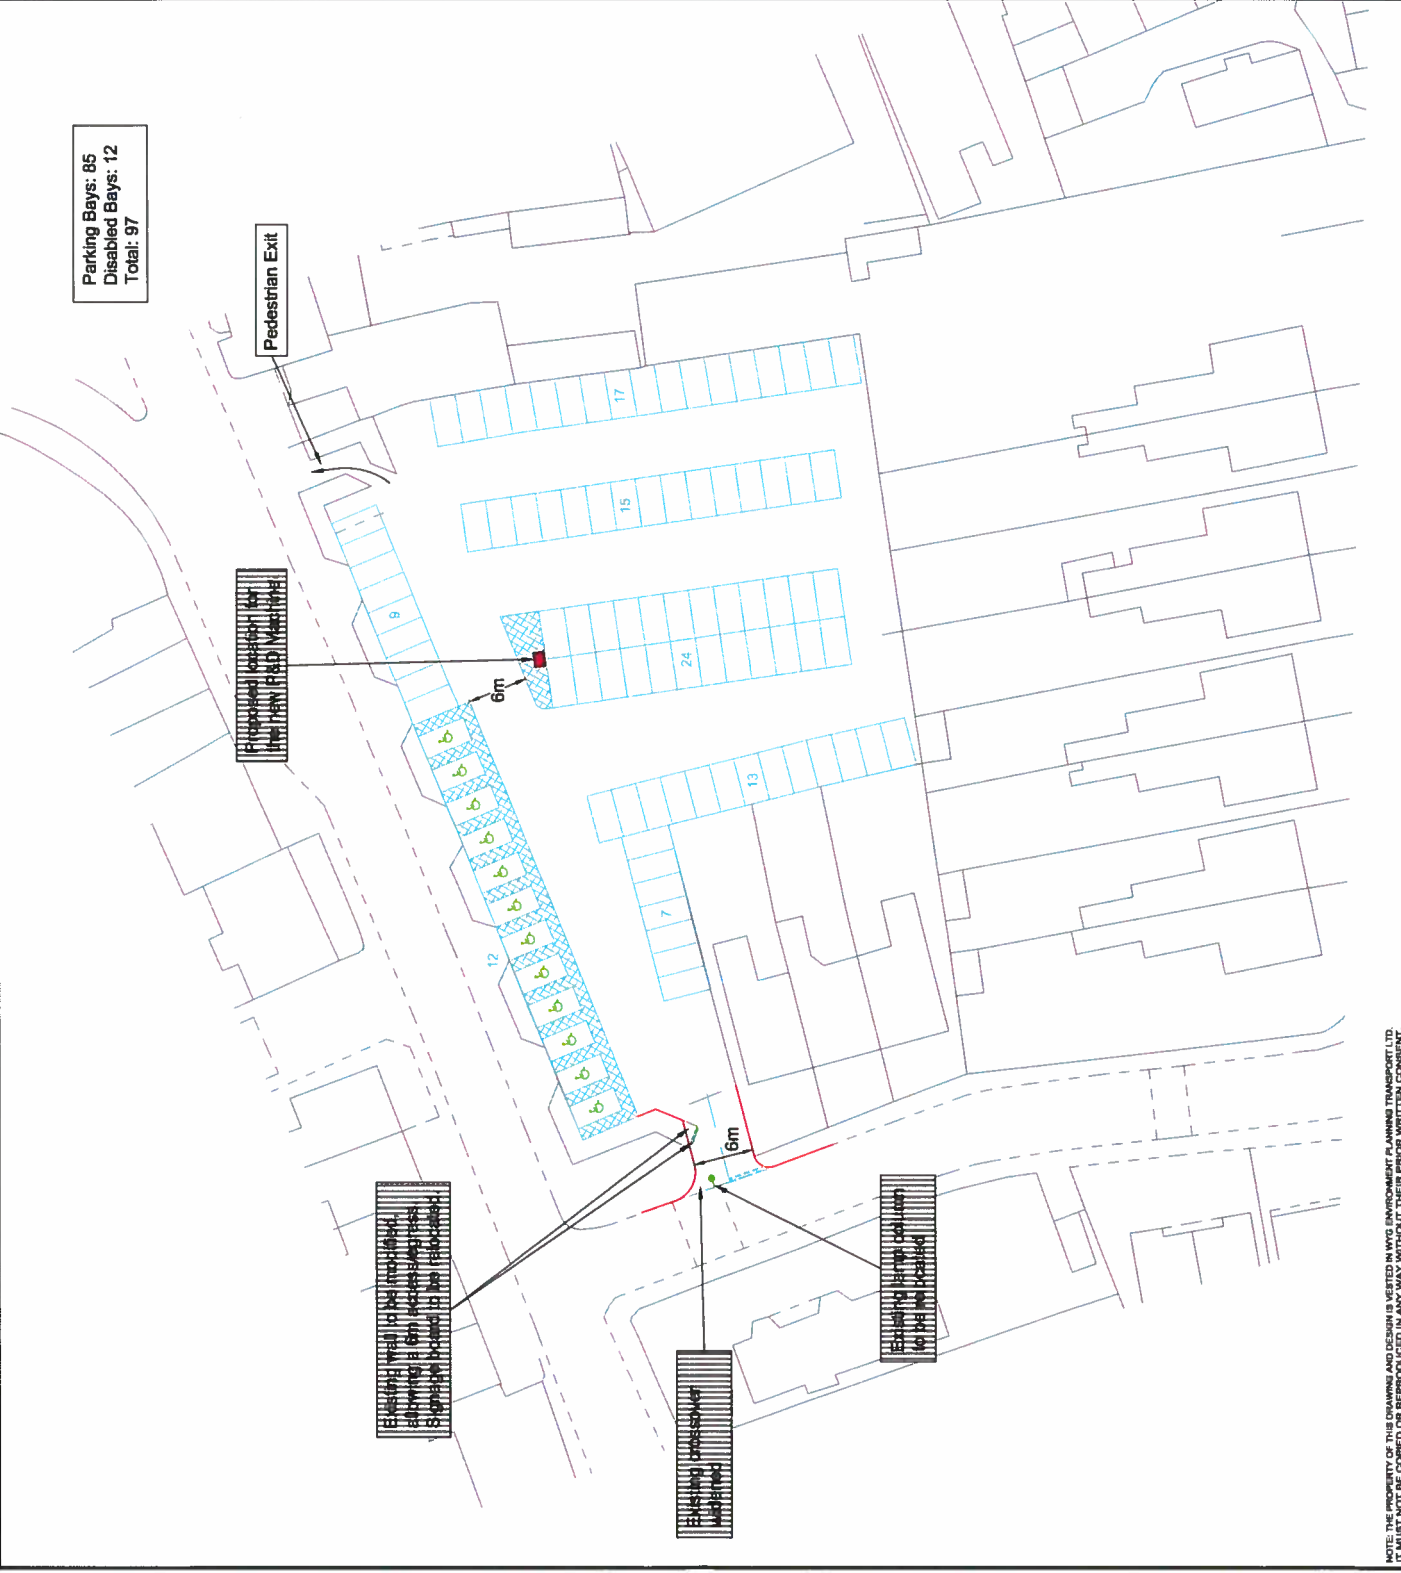

Parking Bays: 85
Disabled Bays: 12
Total: 97

NOTE: THE PROPERTY OF THIS DRAWING AND DESIGN IS VESTED IN WYG ENVIRONMENT PLANNING TRANSPORT LTD. IT MUST NOT BE COPIED OR REPRODUCED IN ANY WAY WITHOUT THEIR PRIOR WRITTEN CONSENT.