

SCALE 1:250 @ A3
 14029 / BK / 002
 WESTBURY ROAD

FOR INFORMATION

**SITE LAYOUT - UPPER FLOORS
 OPTION 1**

WESTBURY

Accommodation Schedule

Block A:
 6No. 3 bed units.

Block B:
 6No. 1 bed units
 9No. 2 bed units


Total units: 21 over 3 floors

Total car parking spaces: 36 (incl 33 in undercroft)

Up to 6No. 58.5sqm retail units

subject to statutory approvals

cornisharchitects October 2014
 Copyright of Cornish Architects (C)

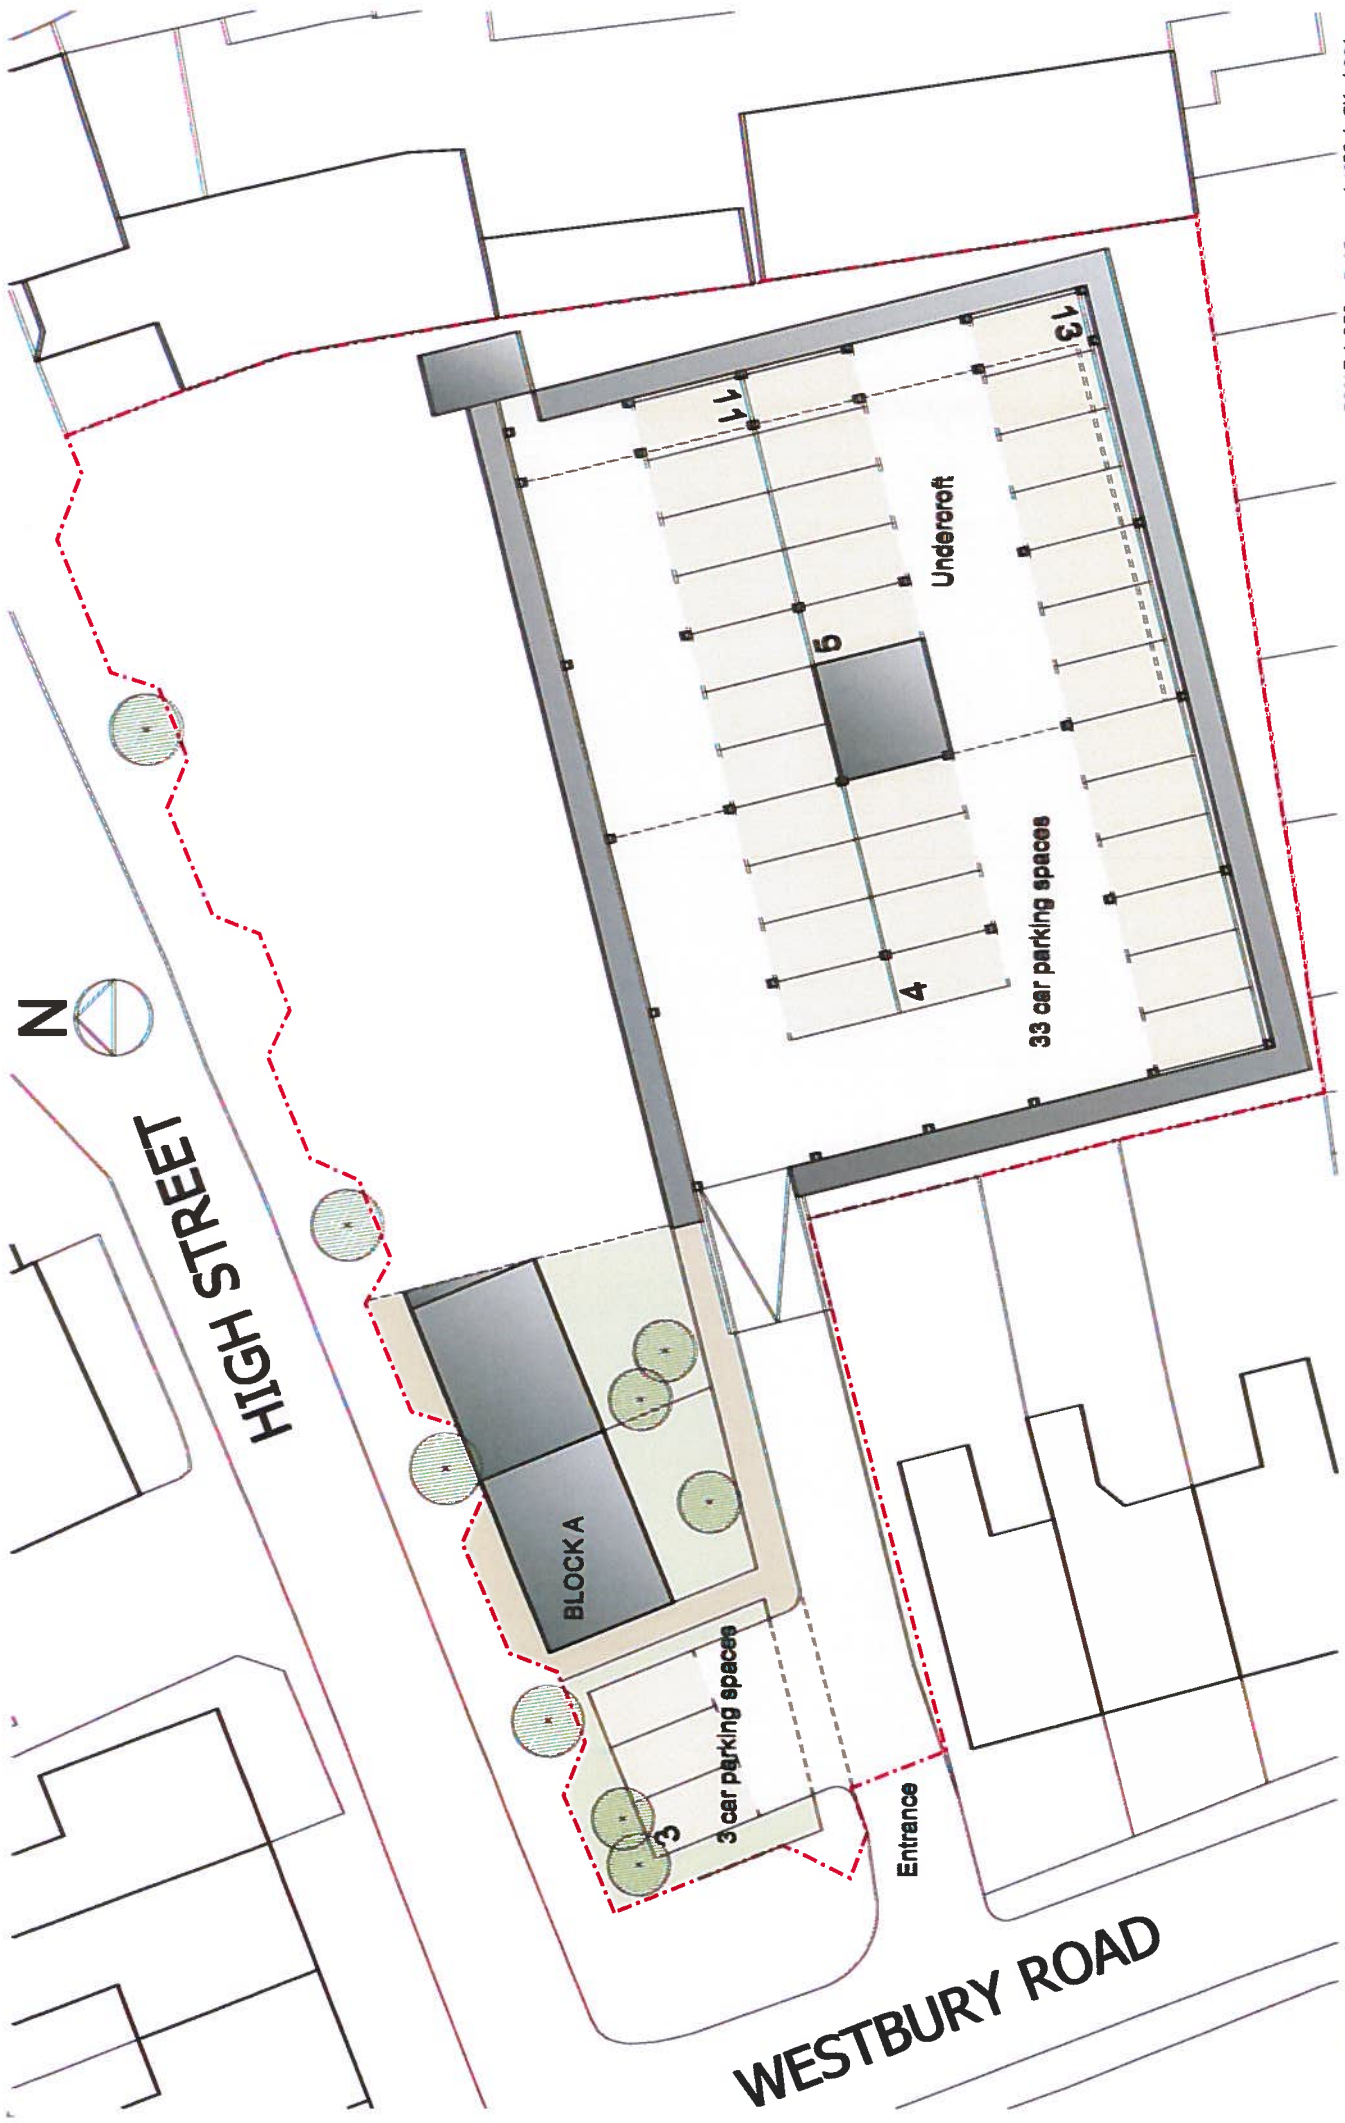

HIGH STREET

BLOCK A

3 car parking spaces

Entrance

Undercroft

33 car parking spaces

Subject to statutory approvals.


cornisharchitects October 2014
 Copyright © Cornish Architects (C)

SCALE 1:250 @ A3

14029 / SK / 001
 WESTBURY ROAD

SITE LAYOUT - LOWER FLOOR
 OPTION 1

FOR INFORMATION

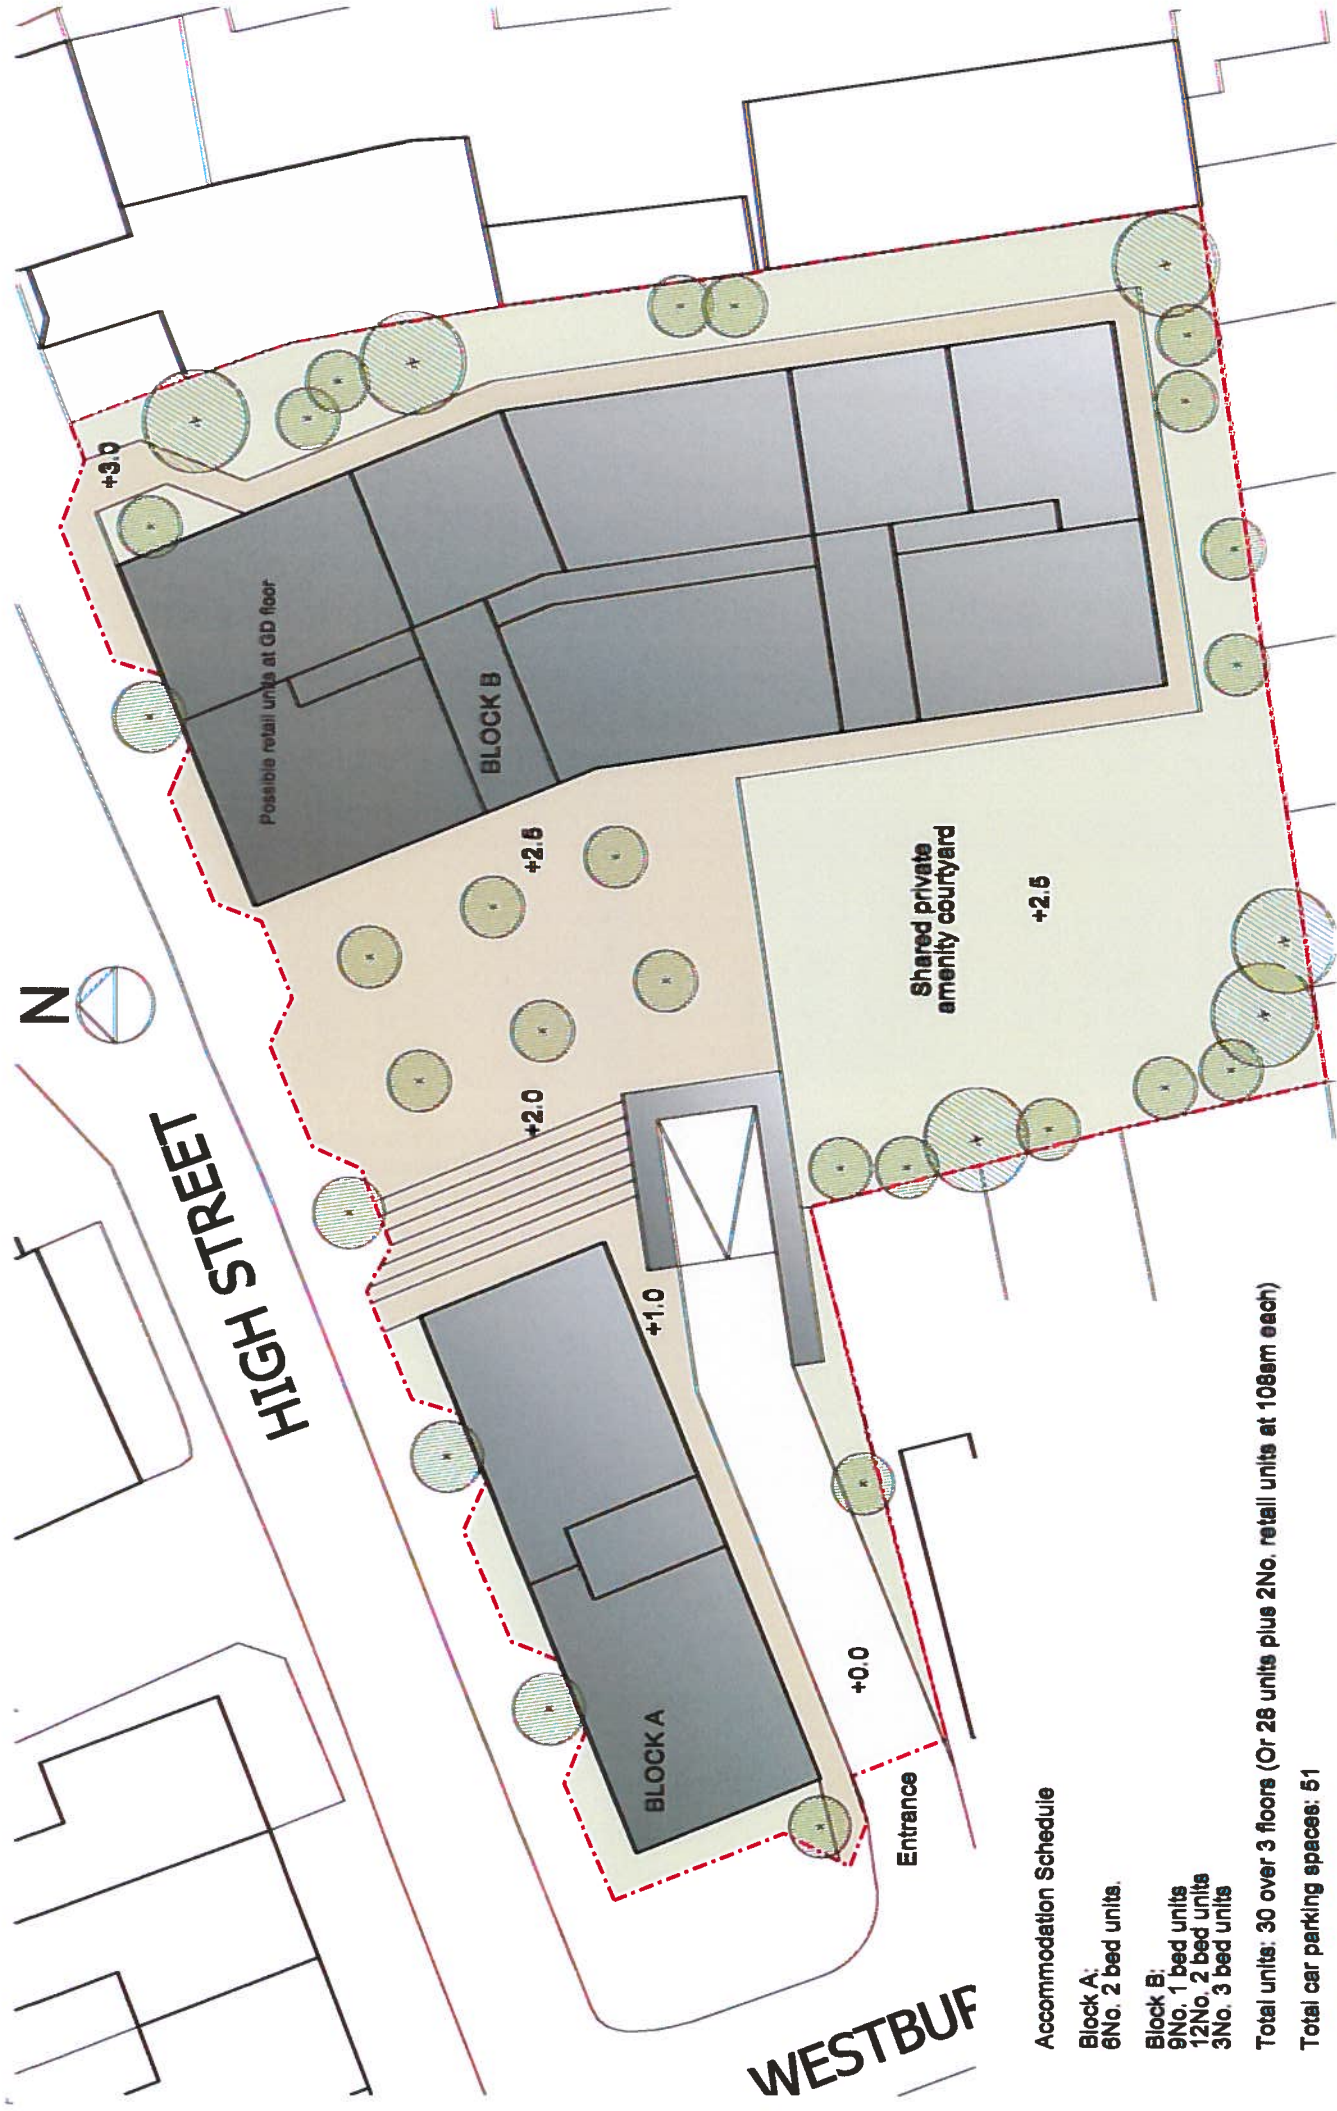

HIGH STREET

WESTBURF

Accommodation Schedule

- Block A:
6No. 2 bed units.
- Block B:
9No. 1 bed units
12No. 2 bed units
3No. 3 bed units

Total units: 30 over 3 floors (Or 26 units plus 2No. retail units at 108sm each)

Total car parking spaces: 51

Subject to statutory approvals.

cornisharchitects October 2014
Copyright of Cornish Architects ©

**SITE LAYOUT - UPPER FLOORS
OPTION 2**


SCALE 1:250 @ A3

14028 / SK / 004
WESTBURY ROAD

FOR INFORMATION



HIGH STREET

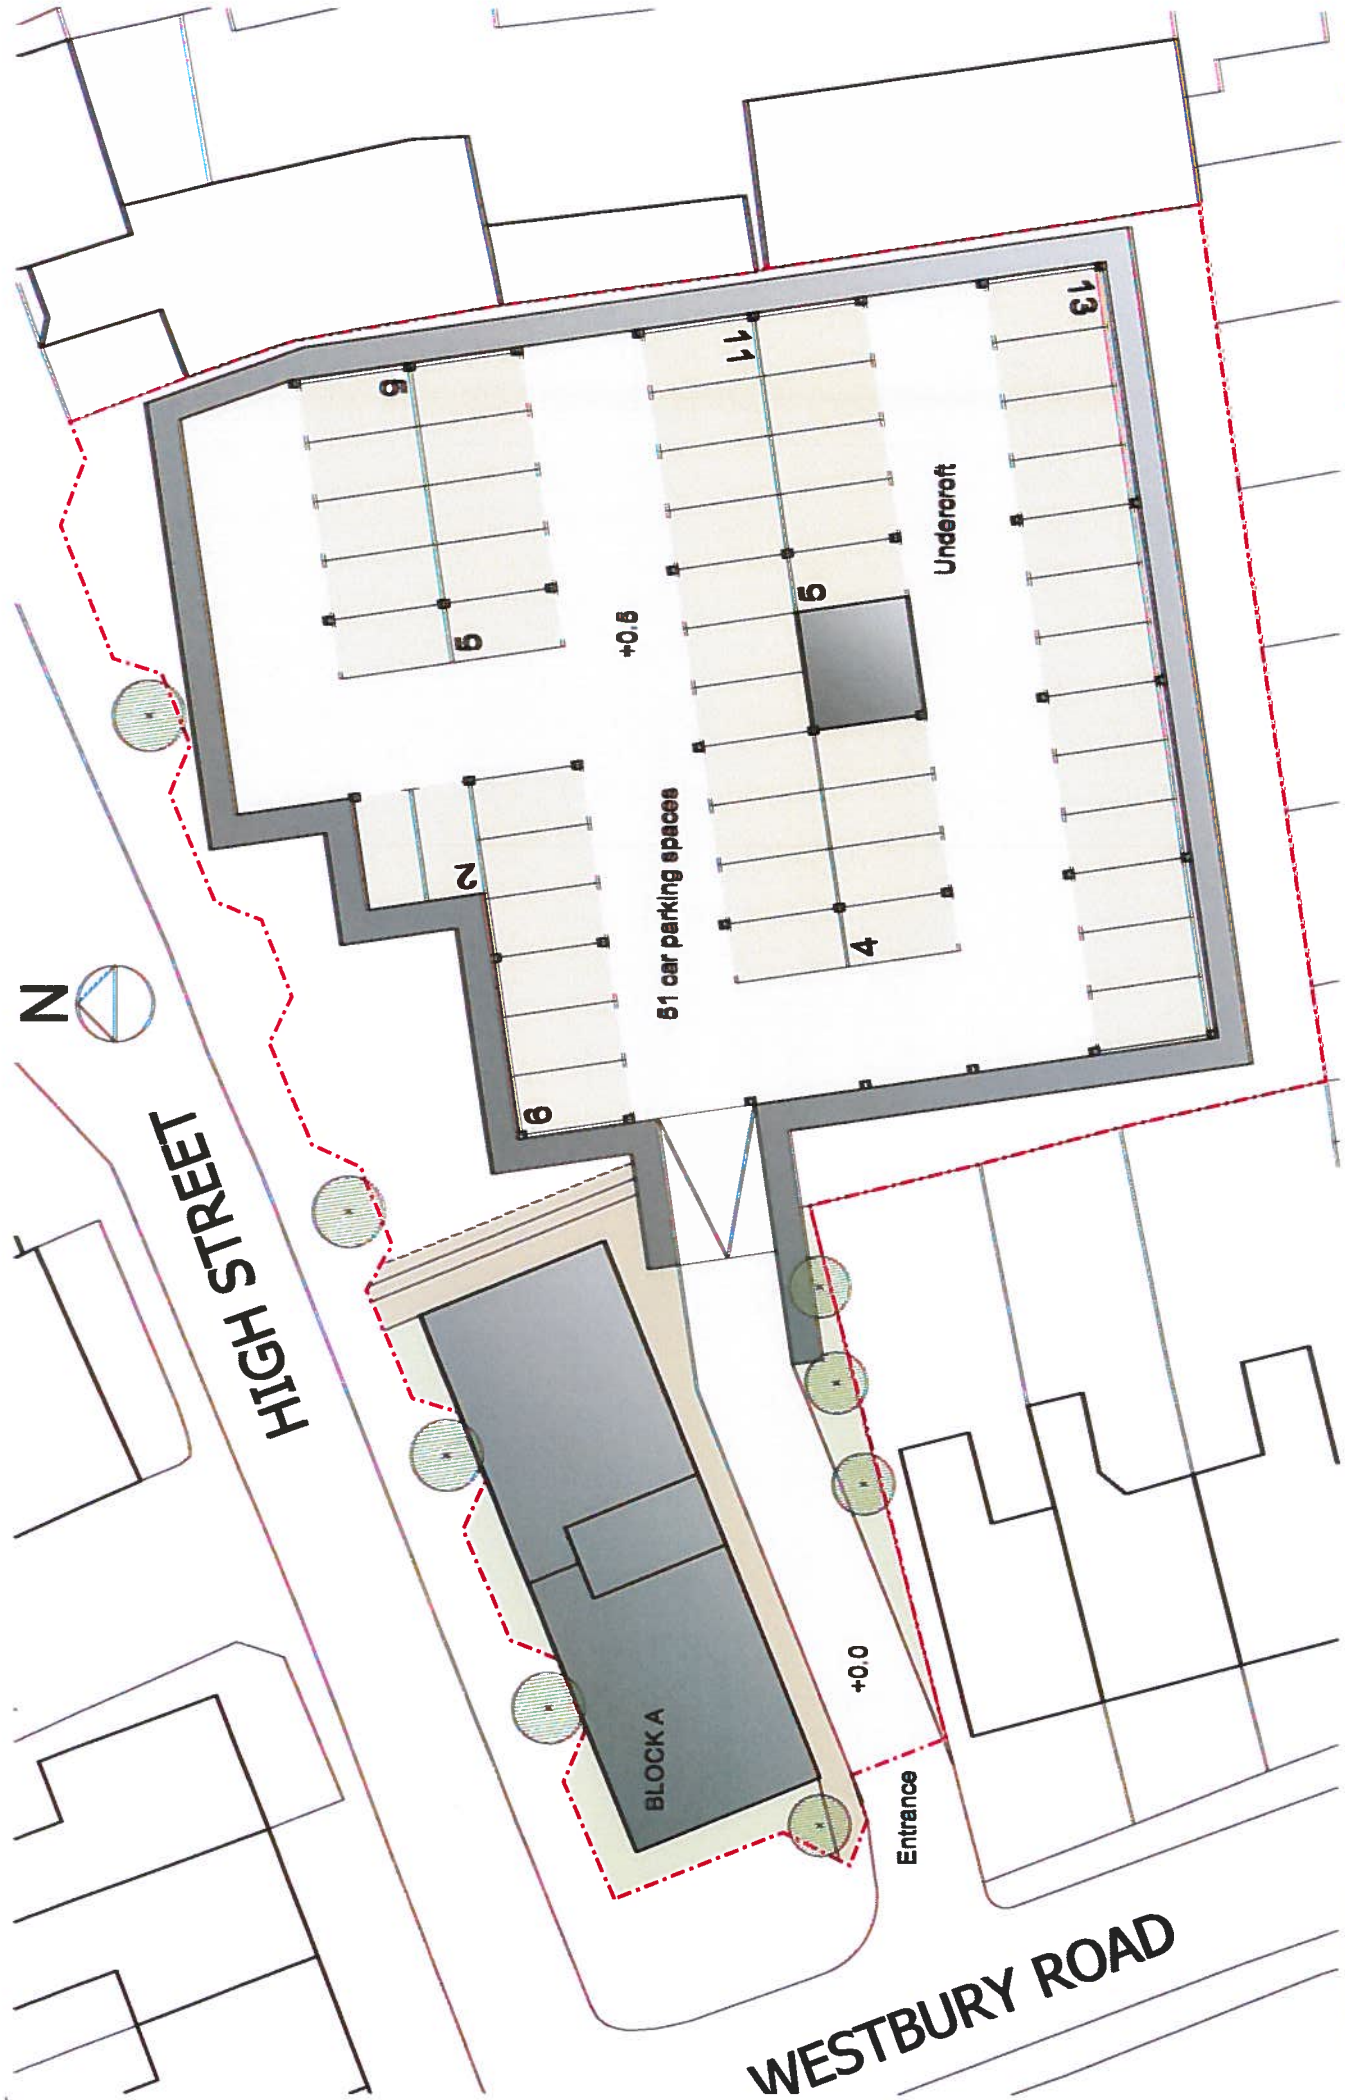

WESTBURY ROAD

BLOCK A

Entrance

+0.0

51 car parking spaces

Undercroft

+0.5

9

2

6

6

<