

PAPA JOHN'S, 106 HIGH STREET, BRENTWOOD CM14 4AP

APPENDIX 5

PAPA JOHN'S

Premises Licence

Decision Notice 1st October 2013

OS Street Map

Frontage Images

19 December 2014



**Licensing Act 2003
Premises Licence**

Premises licence number PRM/437_001

Part 1 – Premises details

Postal address of premises, or if none, ordnance survey map reference or description

**Papa John's
106,High Street**

Post town	Brentwood	Post code	CM14 4AP
Telephone number	01277 214343		

Where the licence is time limited the dates

Not Applicable

Licensable activities authorised by the licence

Provision of Late Night Refreshment

The times the licence authorises the carrying out of licensable activities

Provision of Late Night Refreshment

Monday to Sunday 23.00 to 03.00

The opening hours of the premises

Monday to Sunday 11.00 to 01.00

Where the licence authorises supplies of alcohol whether these are on and/or off supplies

N/A

Part 2

Name, (registered) address, telephone number and e-mail (where relevant) of holder of premises licence

**Mars Global Limited
106,High Street
Brentwood
Essex
CM14 4AP**

Registered number of holder, for example company number, charity number (where applicable)

110191080

Name, address and telephone number of designated premises supervisor where the premises licence authorises the supply of alcohol

Not Applicable

Personal licence number and issuing authority of personal licence held by designated premises supervisor where the premises licence authorises the supply of alcohol

Not Applicable

Dated 5th February 2013



for Licensing Authority

INFORMATIVE

THIS LICENCE DOES NOT CONFER ANY APPROVAL UNDER THE PLANNING ACTS OR BUILDING CONTROL REGULATIONS.

Annex 1 - Conditions consistent with the Operating Schedule

- 1. Staff employed at the premises will be required to provide evidence in the form of written statements in the event of any crime and disorder taking place**
- 2. The Premises Licence holder will participate and work with any representative bodies who's aims are to reduce crime, disorder and antisocial behaviour**
- 3. Staff will adopt policies to minimise drug related activity/incidents taking place within the immediate vicinity.**
- 4. The Premises Licence Holder will participate in a radio or other communications system in accordance with guidance issued by Essex Police this to include Brentwood Town Link notices to this effect to be displayed to the public.**
- 5. Terms and conditions of employment of all staff will include the requirement to provide evidence in the form of written statements relating to any incident of crime and disorder.**
- 6. A Digital CCTV system to be installed so as retain images that are of a acceptable evidential value. The number of internal cameras to be 7 .Images will be retained for a minimum of 8 weeks and be will be made available to the statutory agencies as required.**
- 7. Any incident of crime and disorder will be reported to the Police and a record of each incident will be recorded.**
- 8. All members of staff will monitor customers arriving and exiting the premises to ensure that no undue nuisance is caused to local residents notices will be displayed in a prominent position requesting customers to respect the needs of local residents.**
- 9. Delivery vehicles will operate to and from the rear of the premises until 12 midnight only.**
- 10. The Premise Licence holder will adopt a litter policy in the immediate vicinity and supply suitable receptacles fit f**

Annex 3 - Conditions attached after a hearing by the licensing authority

- 1. Delivery vehicles will operate to and from the rear of the premises until 12 midnight only.**
- 2. The supply of Late Night Refreshment after 1am shall only be for external deliveries only there shall be no supply of Late Night Refreshment to customers attending the premises.**
- 3. The rubbish/refuse shall not be placed outside of the premises building after midnight.**

Annex 4 – Plans

This licence is issued subject to the following attached plans:





01277
222722


BETTER INGREDIENTS. BETTER PIZZA.
BUNA KINGS LANE 01277 222722

PAPA JOHN'S

(M25)
London (A12)

Chelmsford (A12)
South Weald Shenfield (A1023)
Great Warley (A109) Station



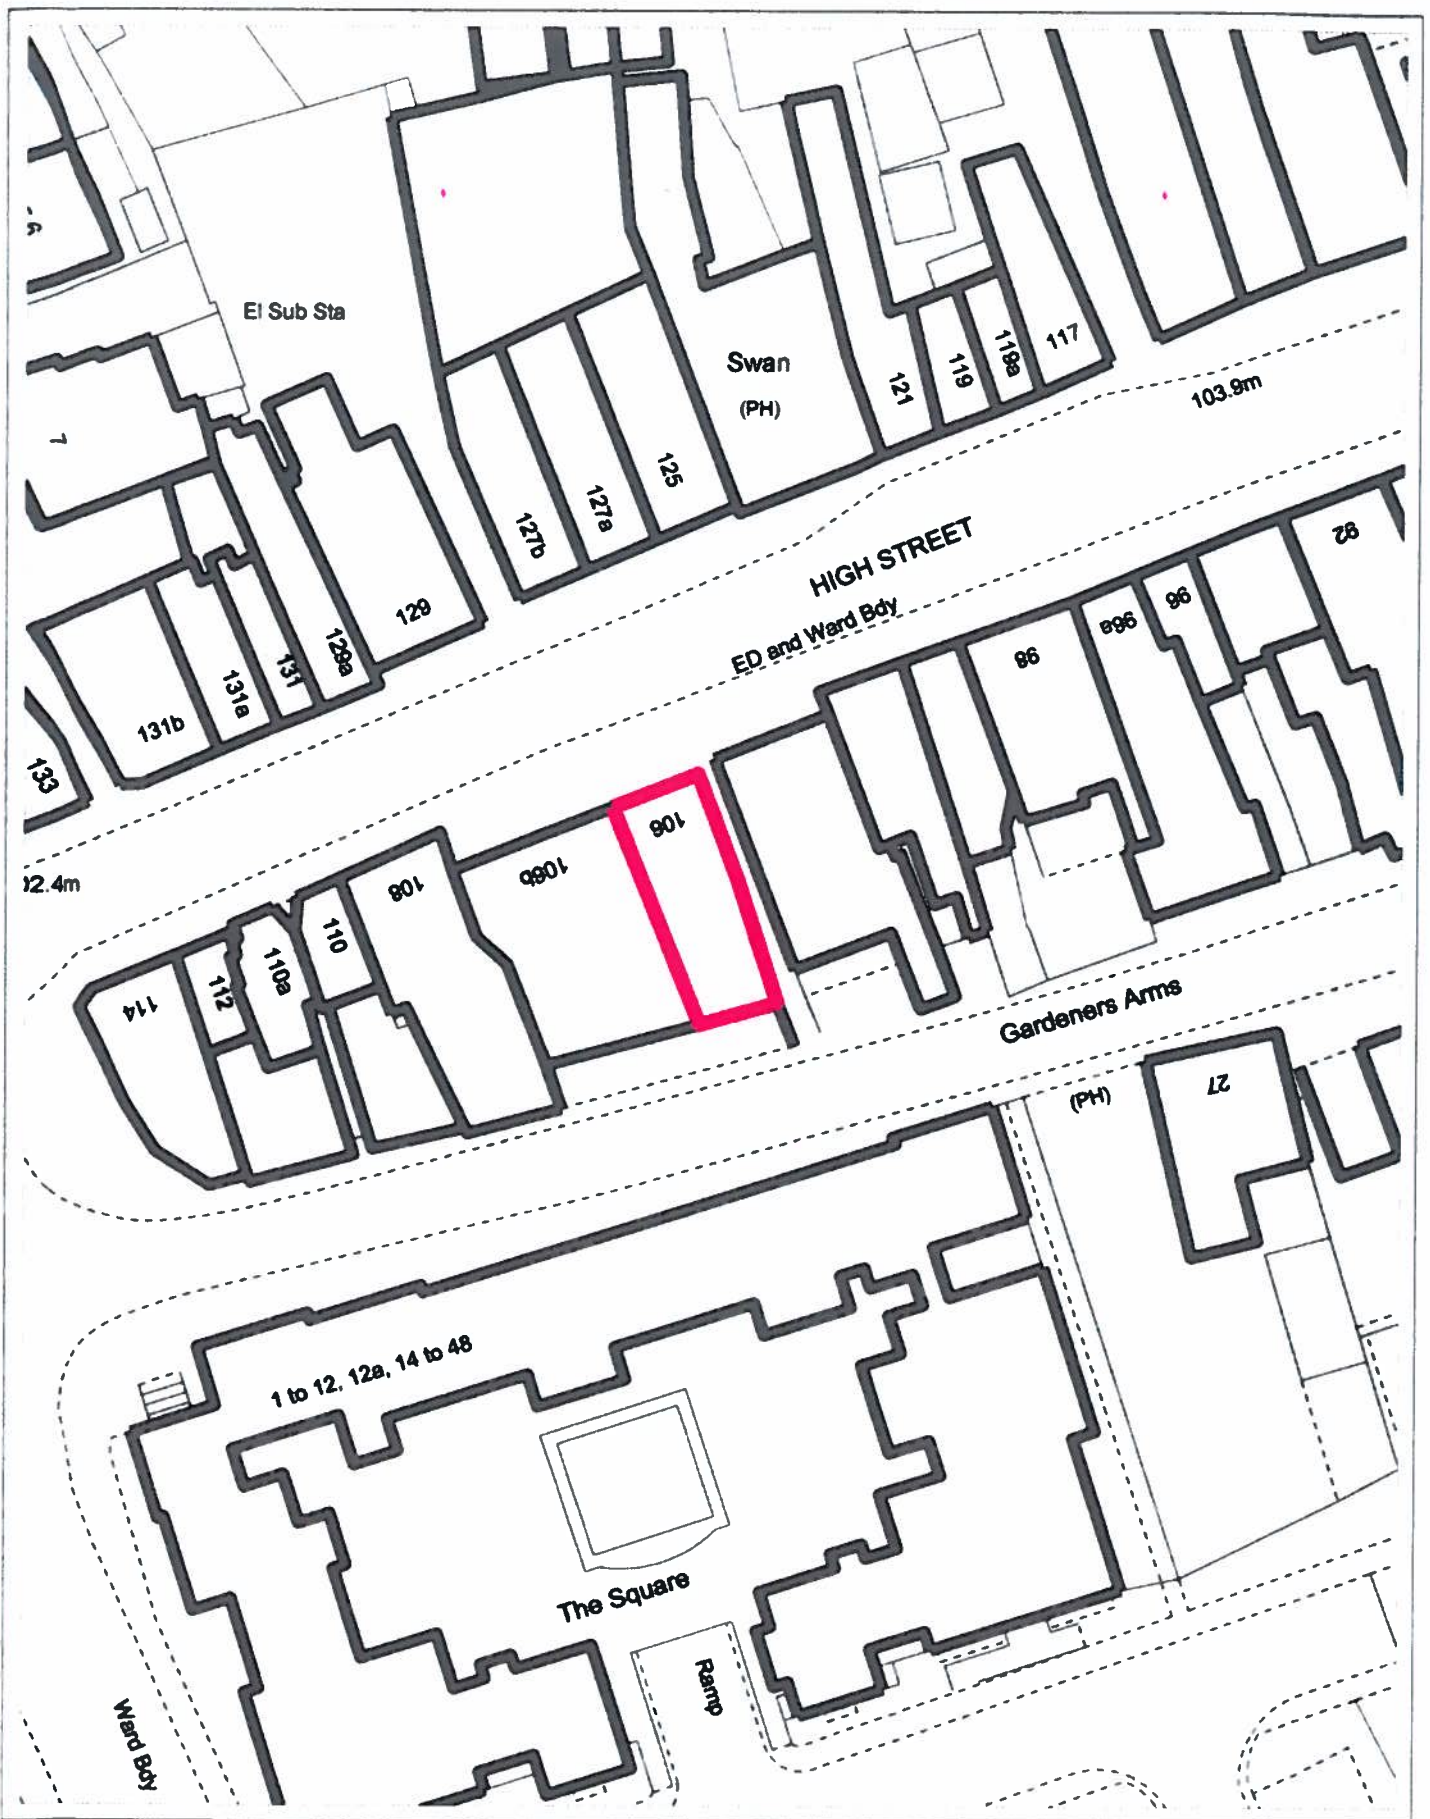

Papa Johns

Service ICT

Scale 1:500 at A4

Drawn by OSJ

Date 8th December 2014



