


NOTES

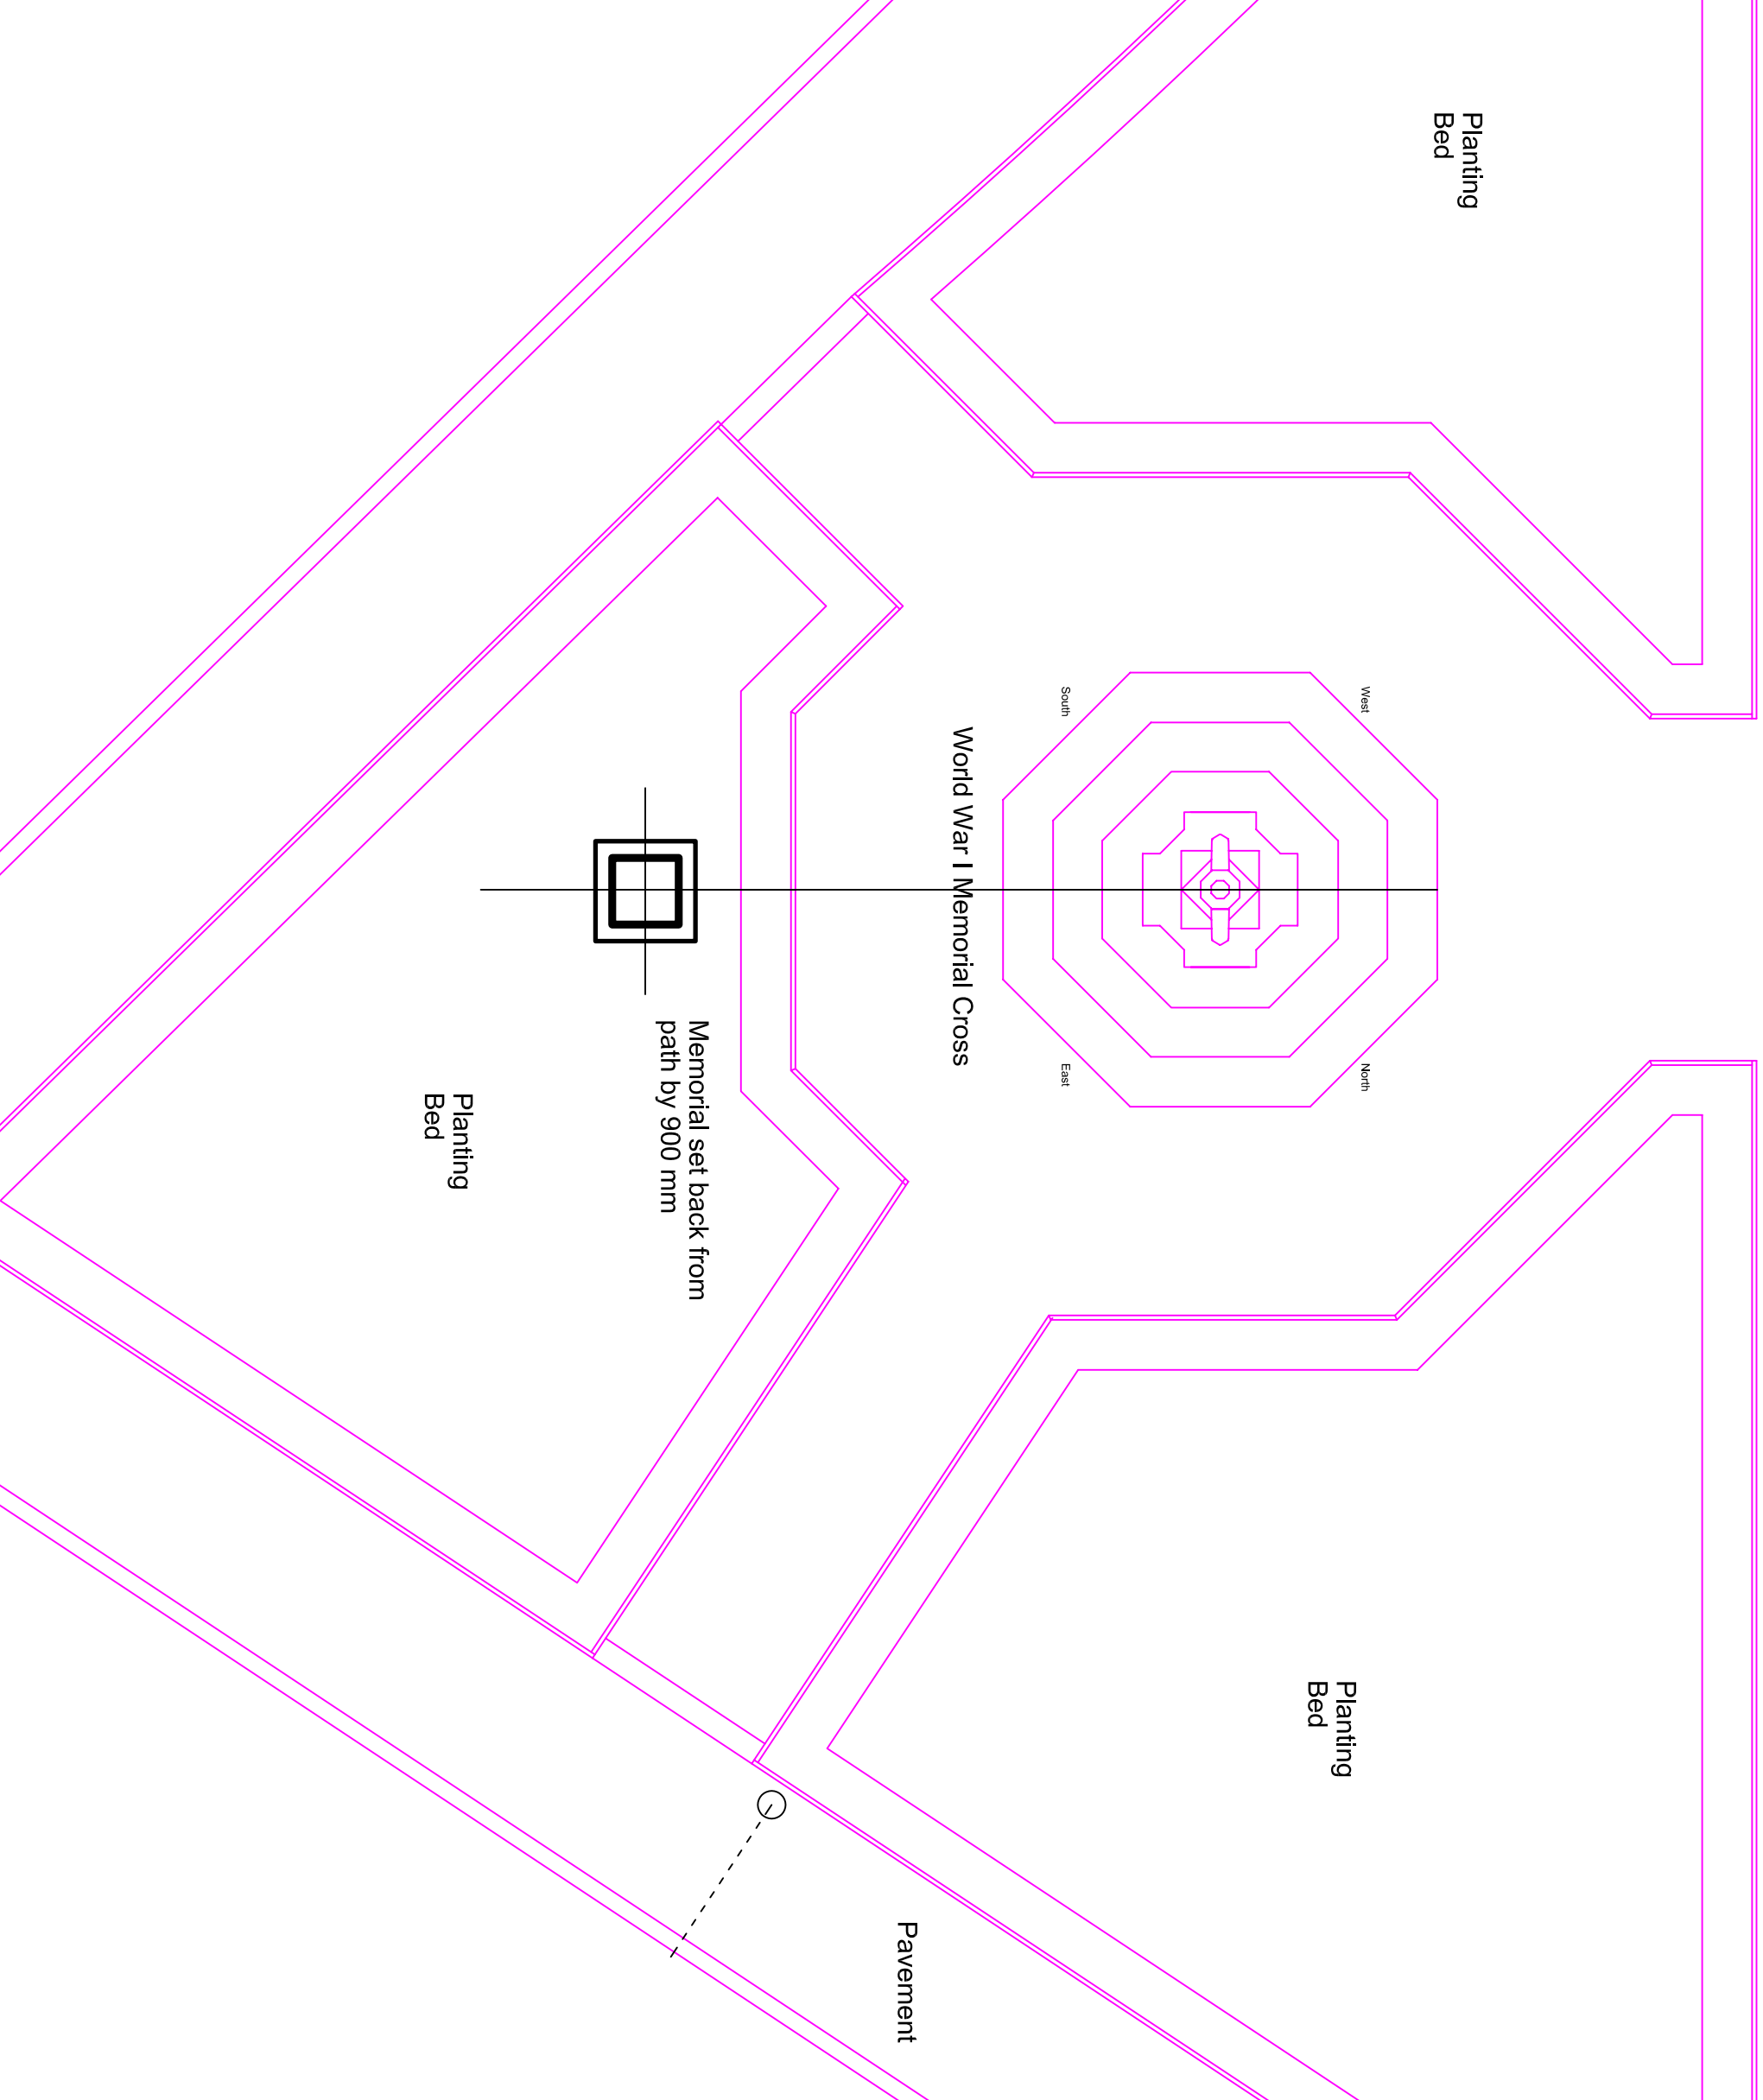

Adrian J Tidbury
Asset & Technical Manager

Localism and Partnership

Contract
Shenfield
War Memorial

Title
Post WW2 additional
Memorial

Drawn By AJT

Scale NTS

Date July 2012

Checked

Revisions

Revisions			

Drawing No.
T/AJT/3820



Brentwood
Borough Council

Town Hall
Ingrave Road
Brentwood
Essex
CM15 8AY
Tel: 01277 312500

Reproduced from the Ordnance Survey mapping with permission of the Controller of Her Majesty's Stationery Office Crown Copyright. Unauthorised reproduction infringes Crown copyright and may lead to prosecution of civil proceedings. (Brentwood Borough Council) Licence No 00003399 (YEAR)