

The Keys, Eagle Way


Parking Order

Drawing No. :
 Scale at A4 : 1:1250
 Drawn by : NJH
 Service : Housing
 Date : 15th February 2016

© Crown copyright and database rights 2016 Ordnance Survey 100018309



Philip Ruck
 Head of Paid Service
 Brentwood Borough Council
 Town Hall, Ingrave Road
 Brentwood, CM15 8AY
 Tel.: (01277) 312500

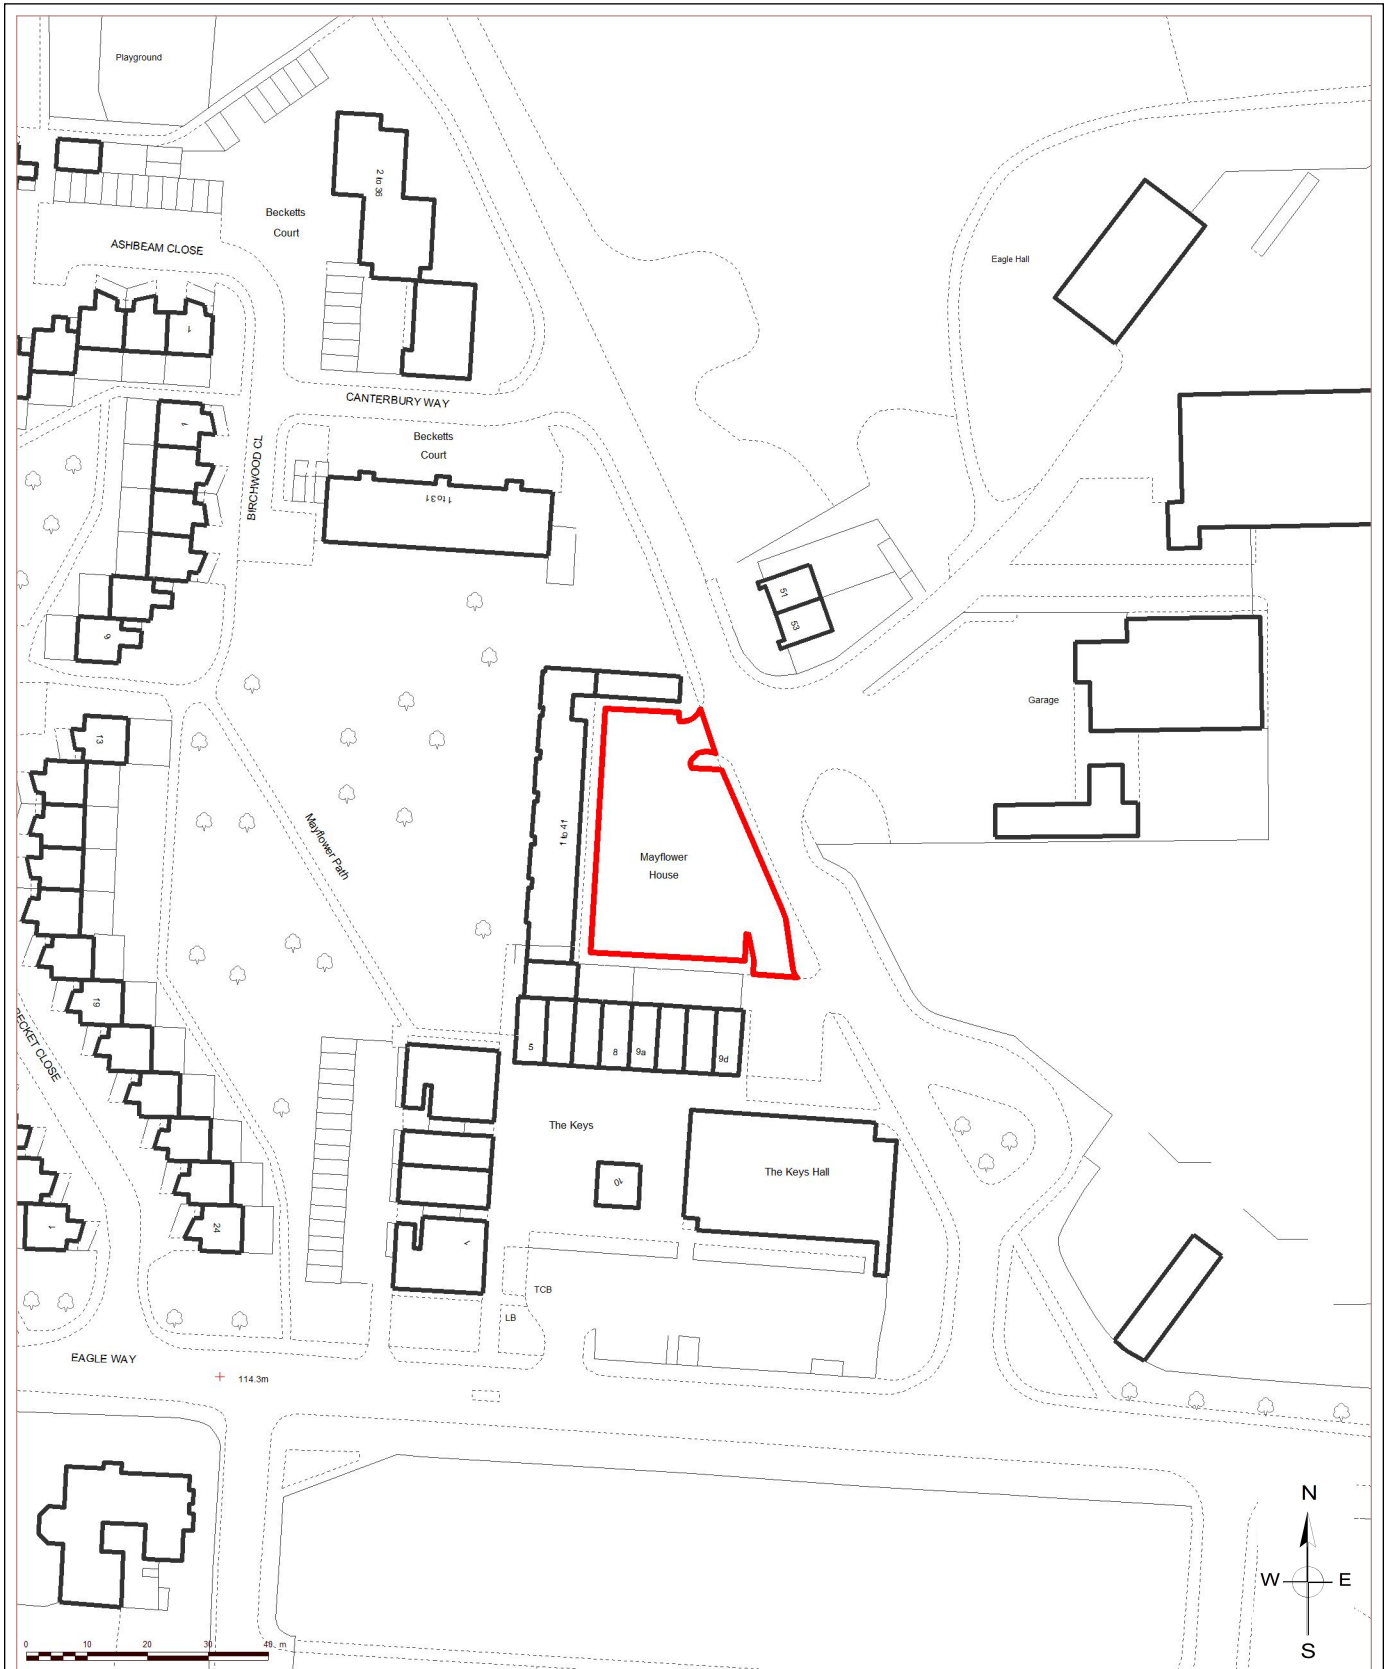

Mayflower House, The Drive

Parking Order

Drawing No. :

Scale at A4 : 1:1250

Drawn by : NJH


Service : Housing

Date : 15th February 2016

© Crown copyright and database rights 2016 Ordnance Survey 100018309



Philip Ruck
Head of Paid Service
Brentwood Borough Council
Town Hall, Ingrave Road
Brentwood, CM15 8AY
Tel.: (01277) 312500

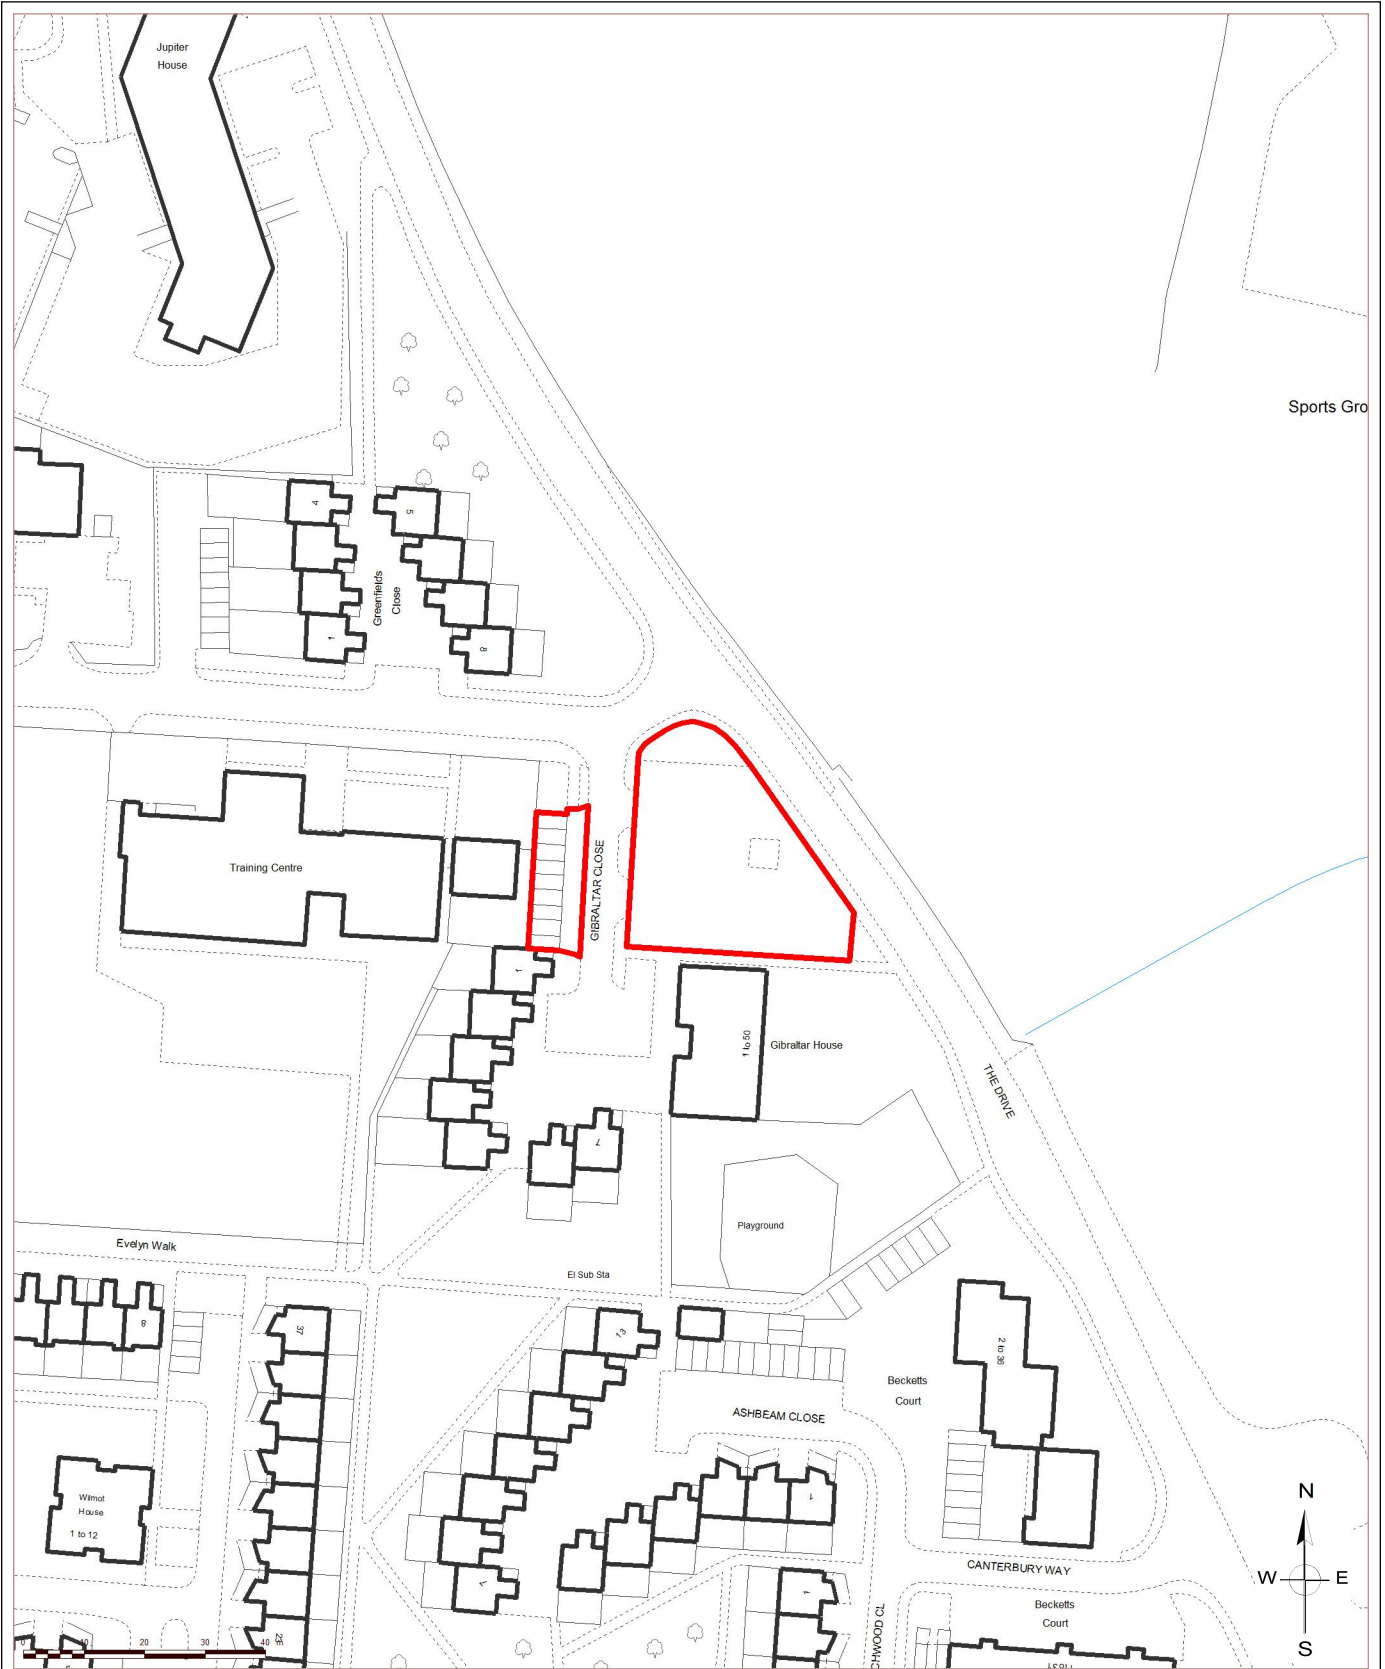

Gibraltar House, The Drive

Parking Order

Drawing No. :

Scale at A4 : 1:1250

Drawn by : NJH

Service : Housing

Date : 15th February 2016

© Crown copyright and database rights 2016 Ordnance Survey 100018309



Philip Ruck
Head of Paid Service
Brentwood Borough Council
Town Hall, Ingrave Road
Brentwood, CM15 8AY
Tel.: (01277) 312500