
Appendix B

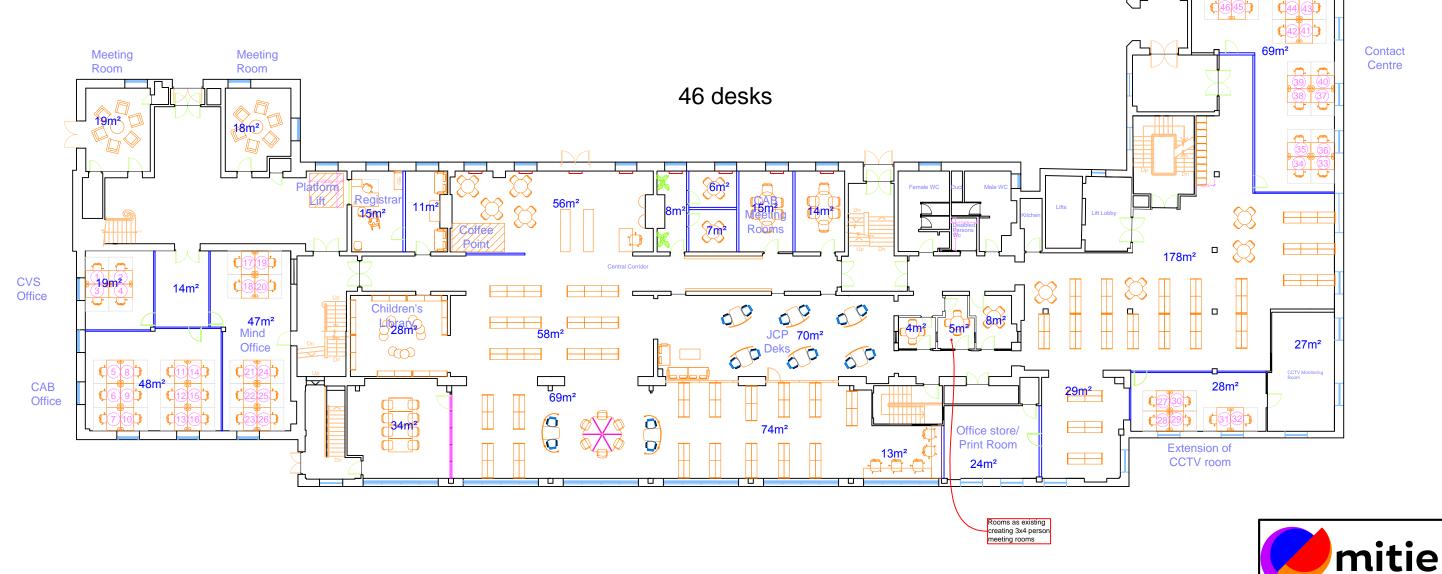

GROUND FLOOR PROPOSED PLAN

COUNTY HALL, MARKET ROAD, CHELMSFORD, ESSEX, PO BOX 11 TELEPHONE: 01245 435517 PROJECT/DWG NO.

ROPERTY REF

ROJECT NAME

DO NOT REPRODUCE OR DISTRIBUTE THIS DRAWING
WITH OUT PRIOR CONSENT OF THE ORIGINATOR