









BRENTWOOD ENGINEERING CONSULTANCY

Notes KEY:

-  Essex County Council owned
-  Brentwood County High School owned
-  Brentwood Borough Council owned
-  Essex County Council owned (Joint access / parking) (to be used)
-  Pavilion
-  Boundary of "The Site" 3 meters

TECHNICAL & CONTRACT SERVICES

D. MARCHANT B.Sc(HONS)  
 CEng FICE FIMGT  
 DIRECTOR OF TECHNICAL AND CONTRACT SERVICES

Contract

Title  
 WARLEY JOINT USE  
 GROUND

Drawn S.B.


Scale 1:2500

Date JAN 1997

Checked

Revisions

Drawing no.

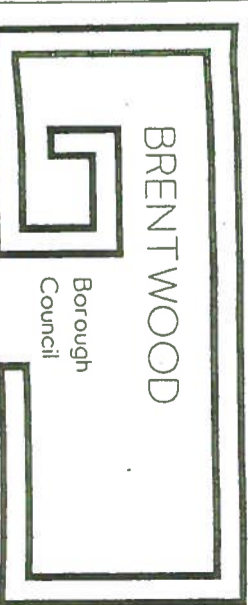

BRENTWOOD

Borough Council

Council Offices Ingrave Road Brentwood  
 Essex CM15 8AY  
 Tel 251111