


H.M. LAND REGISTRY		TITLE NUMBER	
		EX200733	
ORDNANCE SURVEY PLAN REFERENCE	COUNTY	SHEET	NATIONAL GRID
	ESSEX		TQ 6291
			SECTION
			H
Scale: 1/1250 Enlarged from 1/2500		BRENTWOOD DISTRICT	©Crown copyright 1974

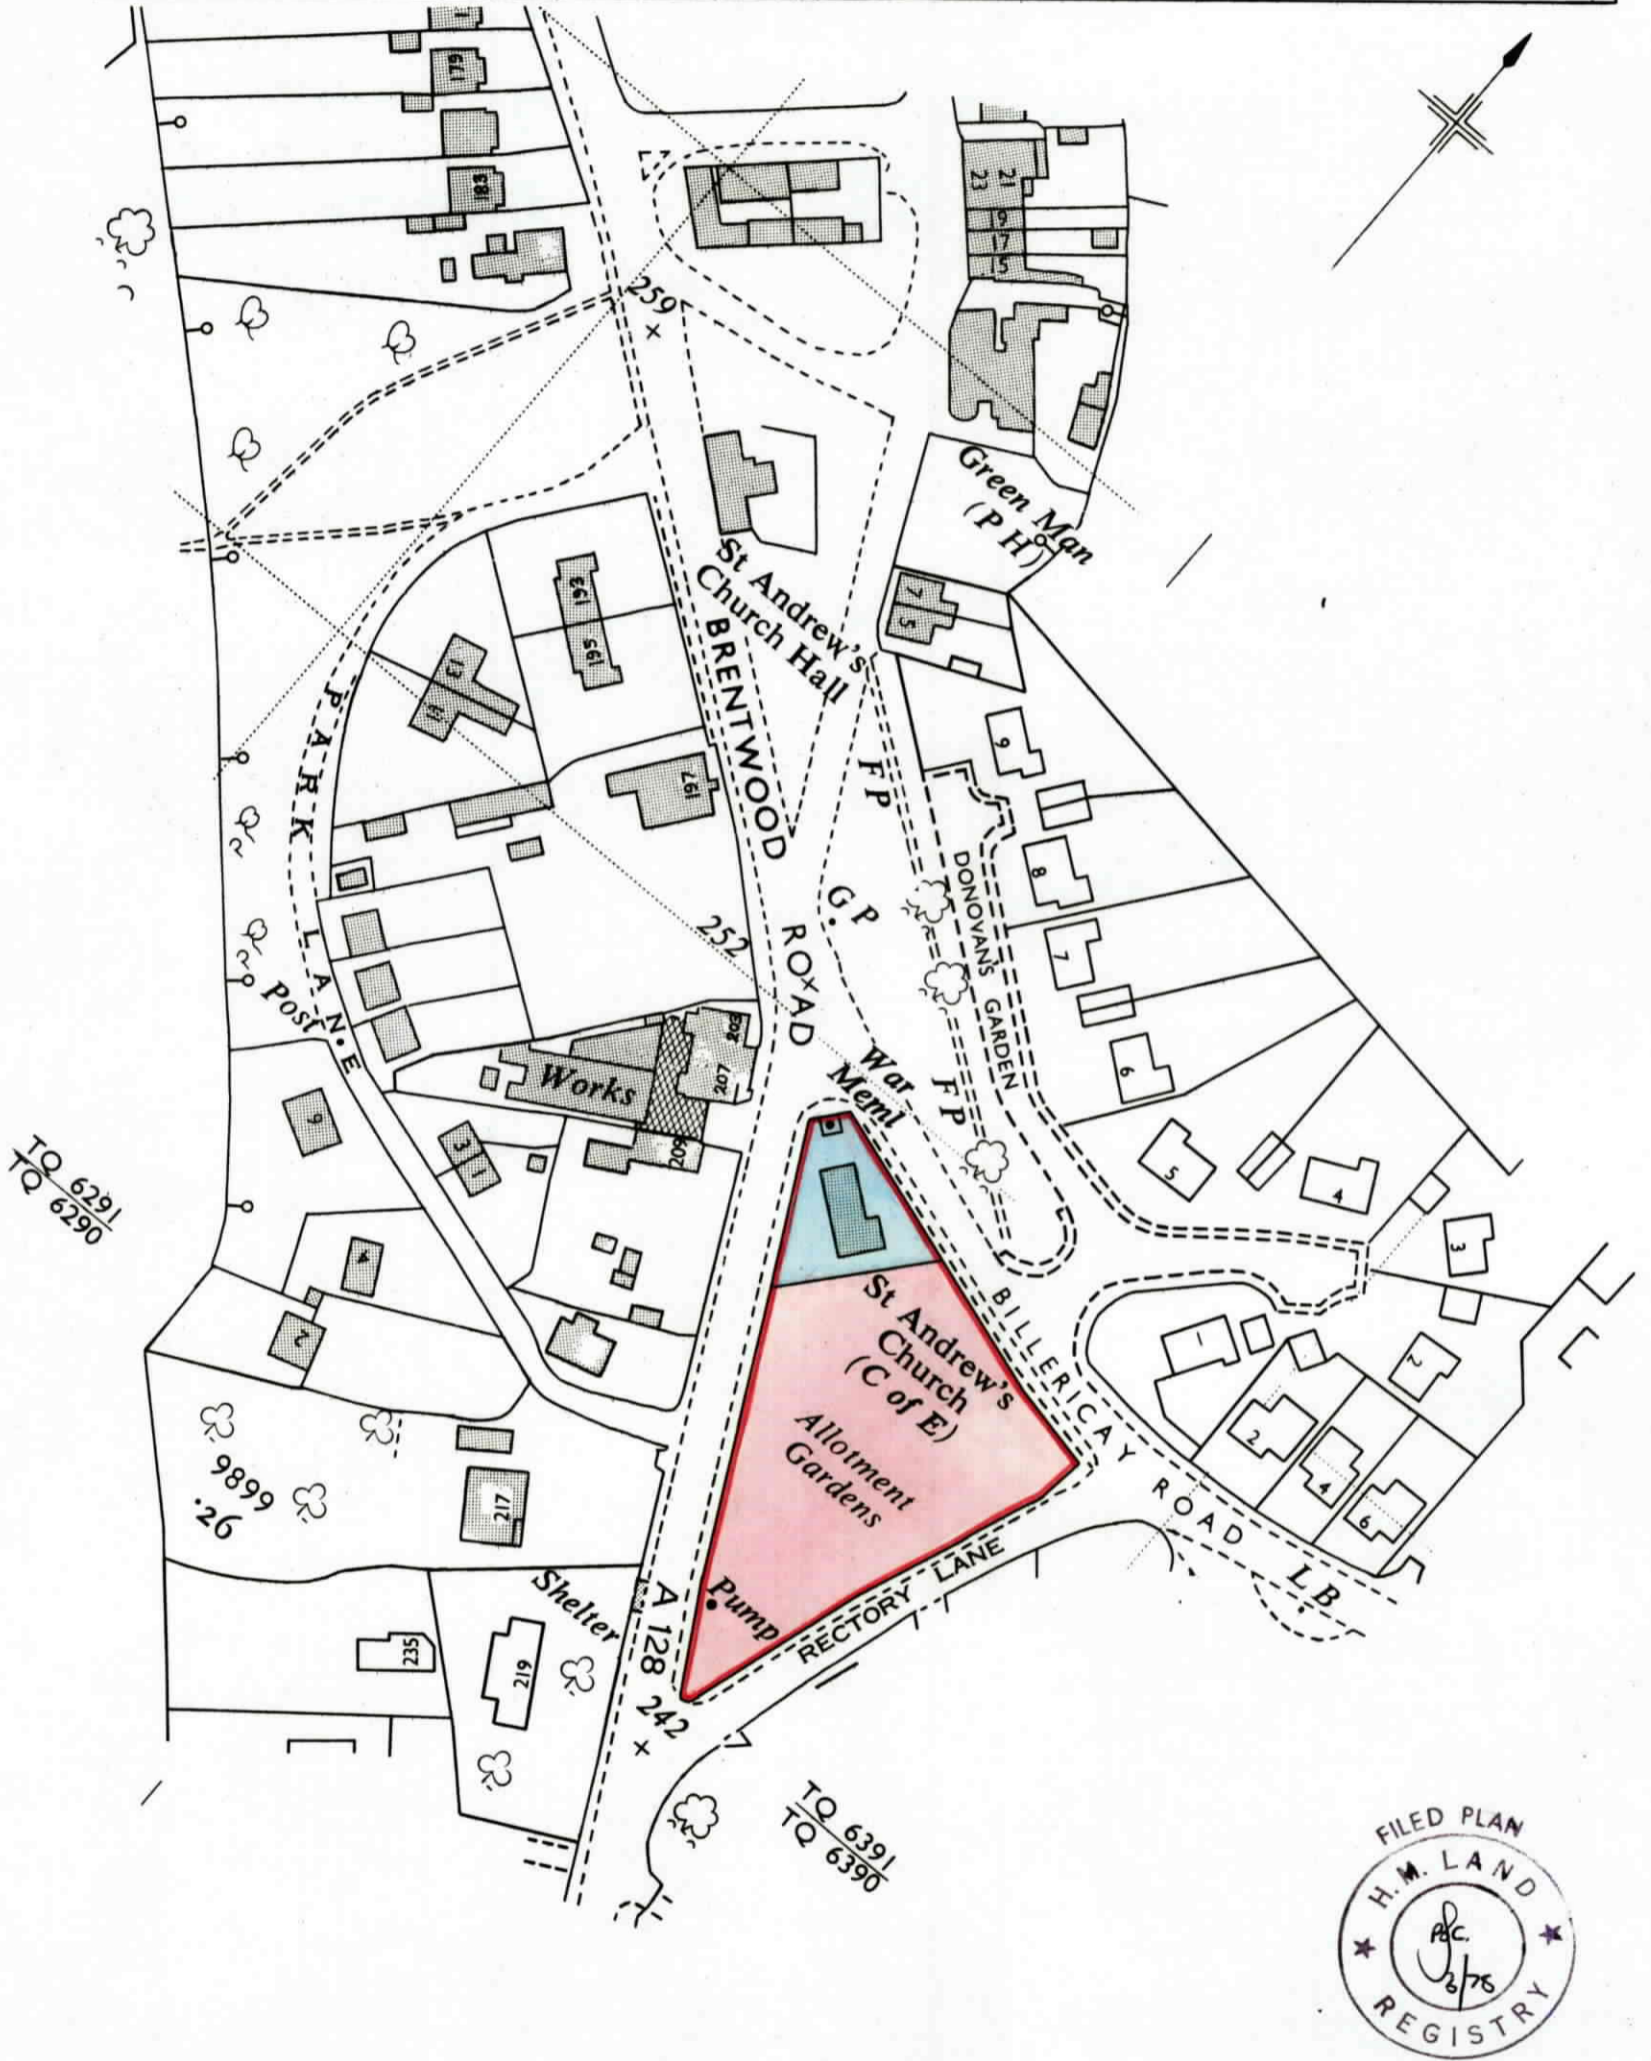

This is a print of the view of the title plan obtained from HM Land Registry showing the state of the title plan on 12 September 2023 at 14:04:54. This title plan shows the general position, not the exact line, of the boundaries. It may be subject to distortions in scale. Measurements scaled from this plan may not match measurements between the same points on the ground.

This title is dealt with by HM Land Registry, Peterborough Office.

© Crown Copyright. Produced by HM Land Registry. Reproduction in whole or in part is prohibited without the prior written permission of Ordnance Survey. Licence Number 100026316.